

**A FIRST FLOOR PLAN**  
 1/4" = 1'-0"


1.	PERMIT	00-00-2025
No.	Issue	Date

**40 AMOS**  
 40 Amos St.,  
 South Kingstown, RI


FIRST FLOOR PLAN

Project No. 25102	<b>A1.0</b>
Drawn By: JG	
Date: 01 - 30 - 2025	

2024 THIS DRAWING SHALL NOT BE USED FOR ANY REPRODUCTION, REUSE, OR FOR CONSTRUCTION OF ANY TYPE WITHOUT THE PRIOR WRITTEN AUTHORIZATION OF FRANK KARPOWICZ ARCHITECTS INC.

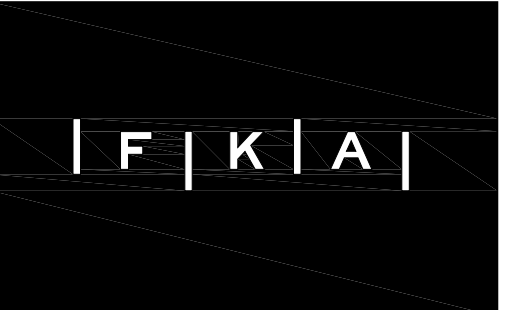

FRANK KARPOWICZ ARCHITECTS INC.  
 26 South County Commons Way, Unit A5  
 Wakefield, RI 02879  
 401 782.4604  
 401 783.1245 fax

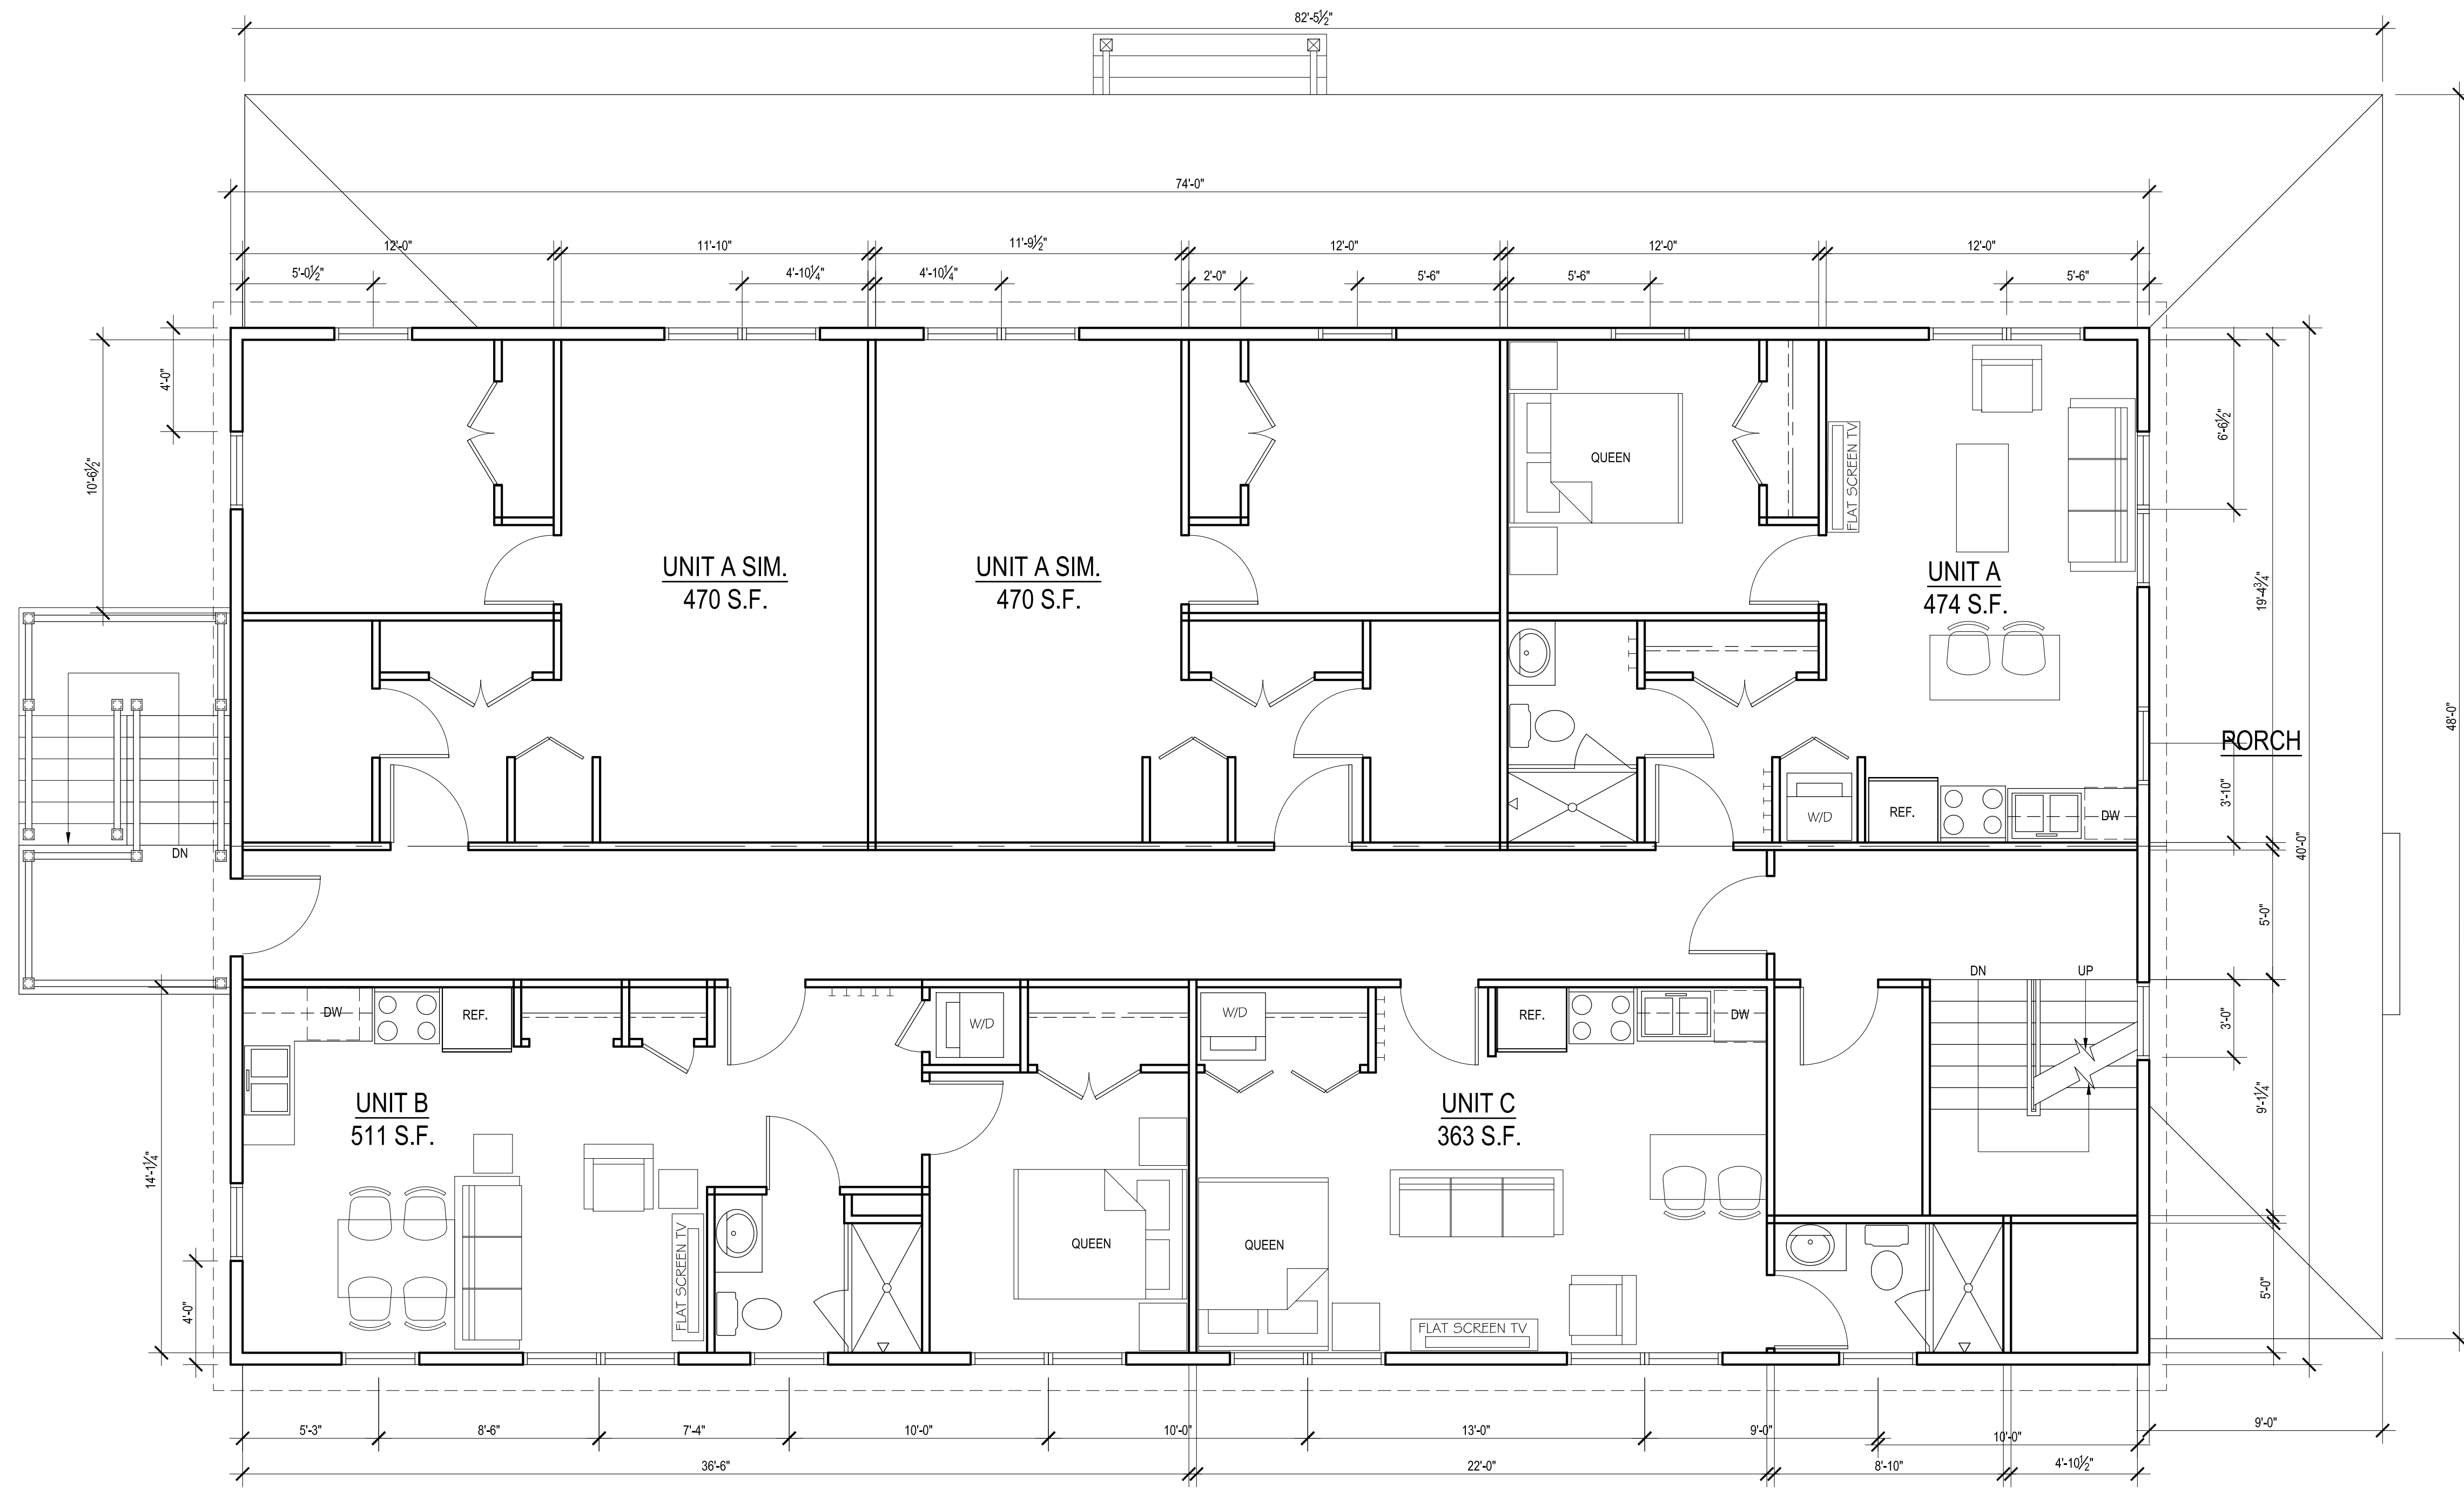

**A SECOND FLOOR PLAN**  
 1/4" = 1'-0"


1.	PERMIT	00-00-2025
No.	Issue	Date

**40 AMOS**  
 40 Amos St.,  
 South Kingstown, RI

SECOND FLOOR PLAN

Project No. 25102	<b>A1.1</b>
Drawn By: JG	
Date: 01 - 30 - 2025	

SEAL THIS DRAWING SHALL NOT BE USED FOR ANY REPRODUCTIONS THEREOF OR FOR CONSTRUCTION OF ANY TYPE WITHOUT THE PRIOR WRITTEN AUTHORIZATION OF FRANK KARPOWICZ ARCHITECTS, INC.

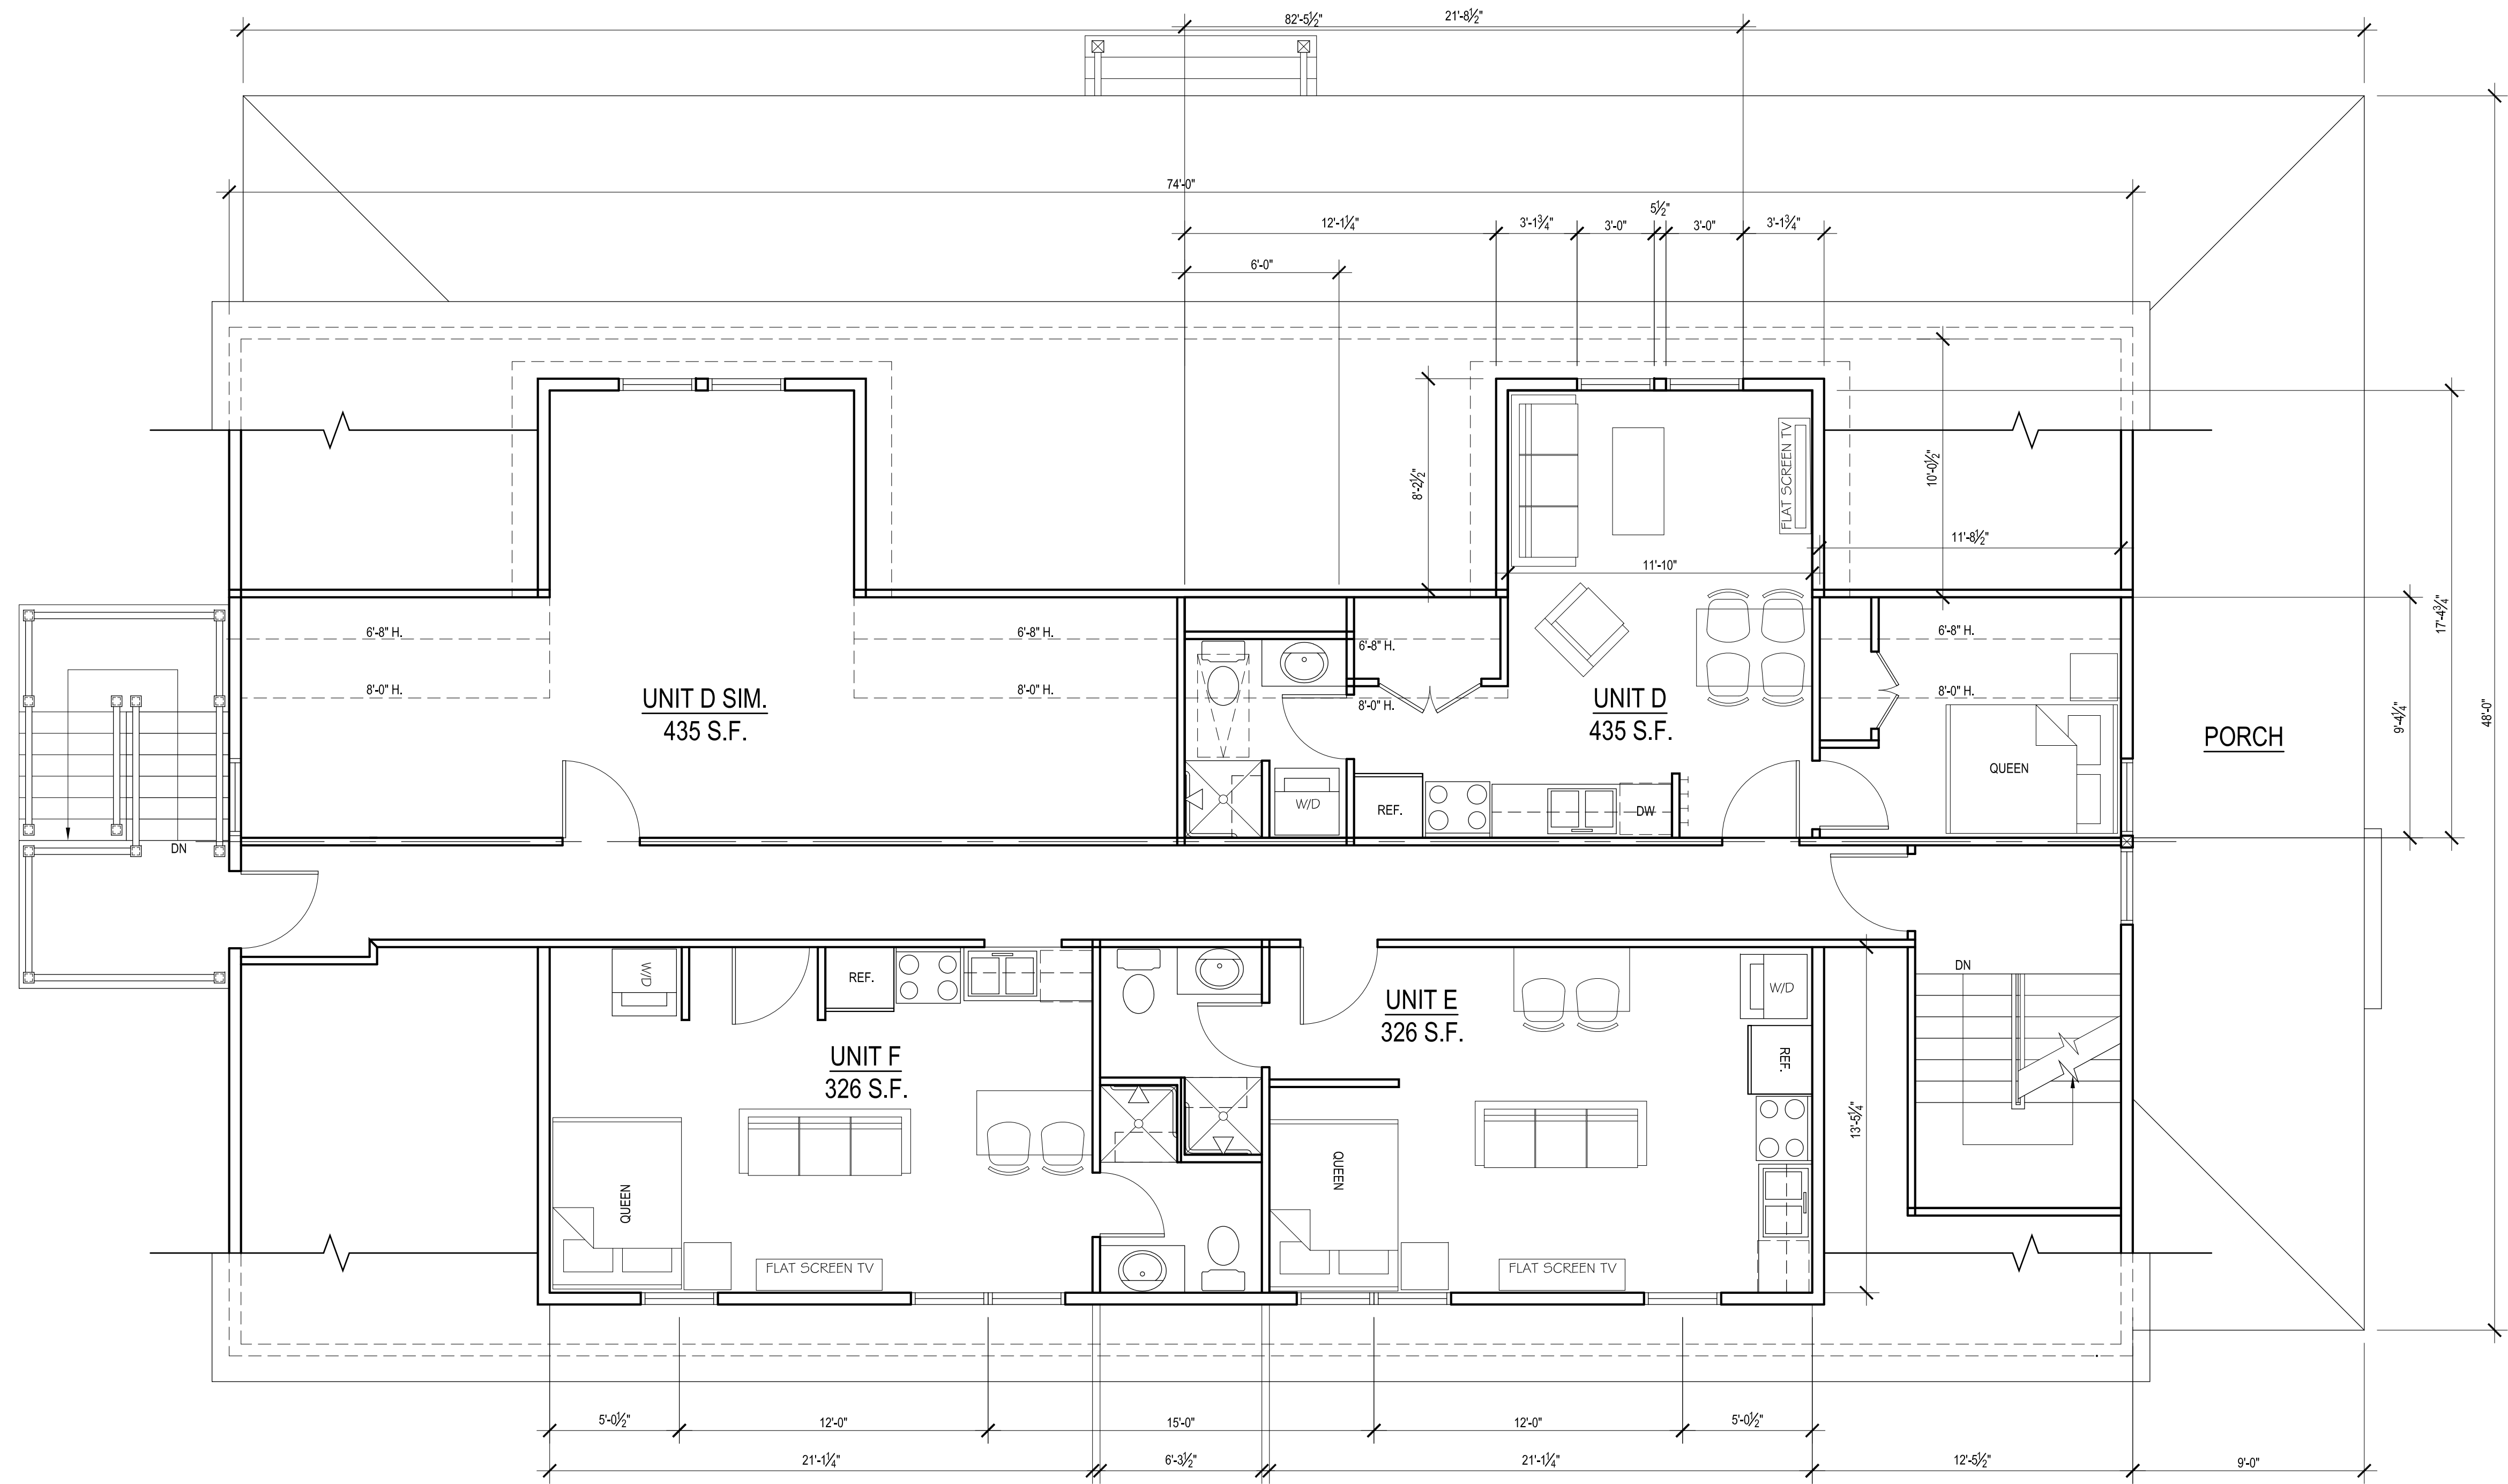

**A** THIRD FLOOR PLAN  
 1/4" = 1'-0"

1.	PERMIT	00-00-2025
No.	Issue	Date

**40 AMOS**  
 40 Amos St.,  
 South Kingstown, RI

THIRD FLOOR PLAN

Project No. 25102	<b>A1.2</b>
Drawn By: JG	
Date: 01 - 30 - 2025	

THIS DRAWING SHALL NOT BE USED FOR ANY REPRODUCTION, REUSE, OR FOR CONSTRUCTION OF ANY TYPE WITHOUT THE PRIOR WRITTEN AUTHORIZATION OF FRANK KARPOWICZ ARCHITECTS, INC.