



SECURITY DEVICE LEGEND			
	ALARM CONTROL & SECURITY RECORDING EQUIPMENT		ALARM DOOR/WINDOW CONTACT/BREAK
	ALARM CELLULAR COMMUNICATOR		EXTERIOR CAMERA
	ALARM KEYPAD		INTERIOR CAMERA
	ALARM MOTION DETECTOR		ACCESS CARD READER (LIMITED ACCESS DOOR)
	ALARM CEILING/WALL/FLOOR SEISMIC DETECTOR		360 DEGREE CAMERA
	PANIC BUTTON		180 DEGREE CAMERA
			VAULT SYSTEM

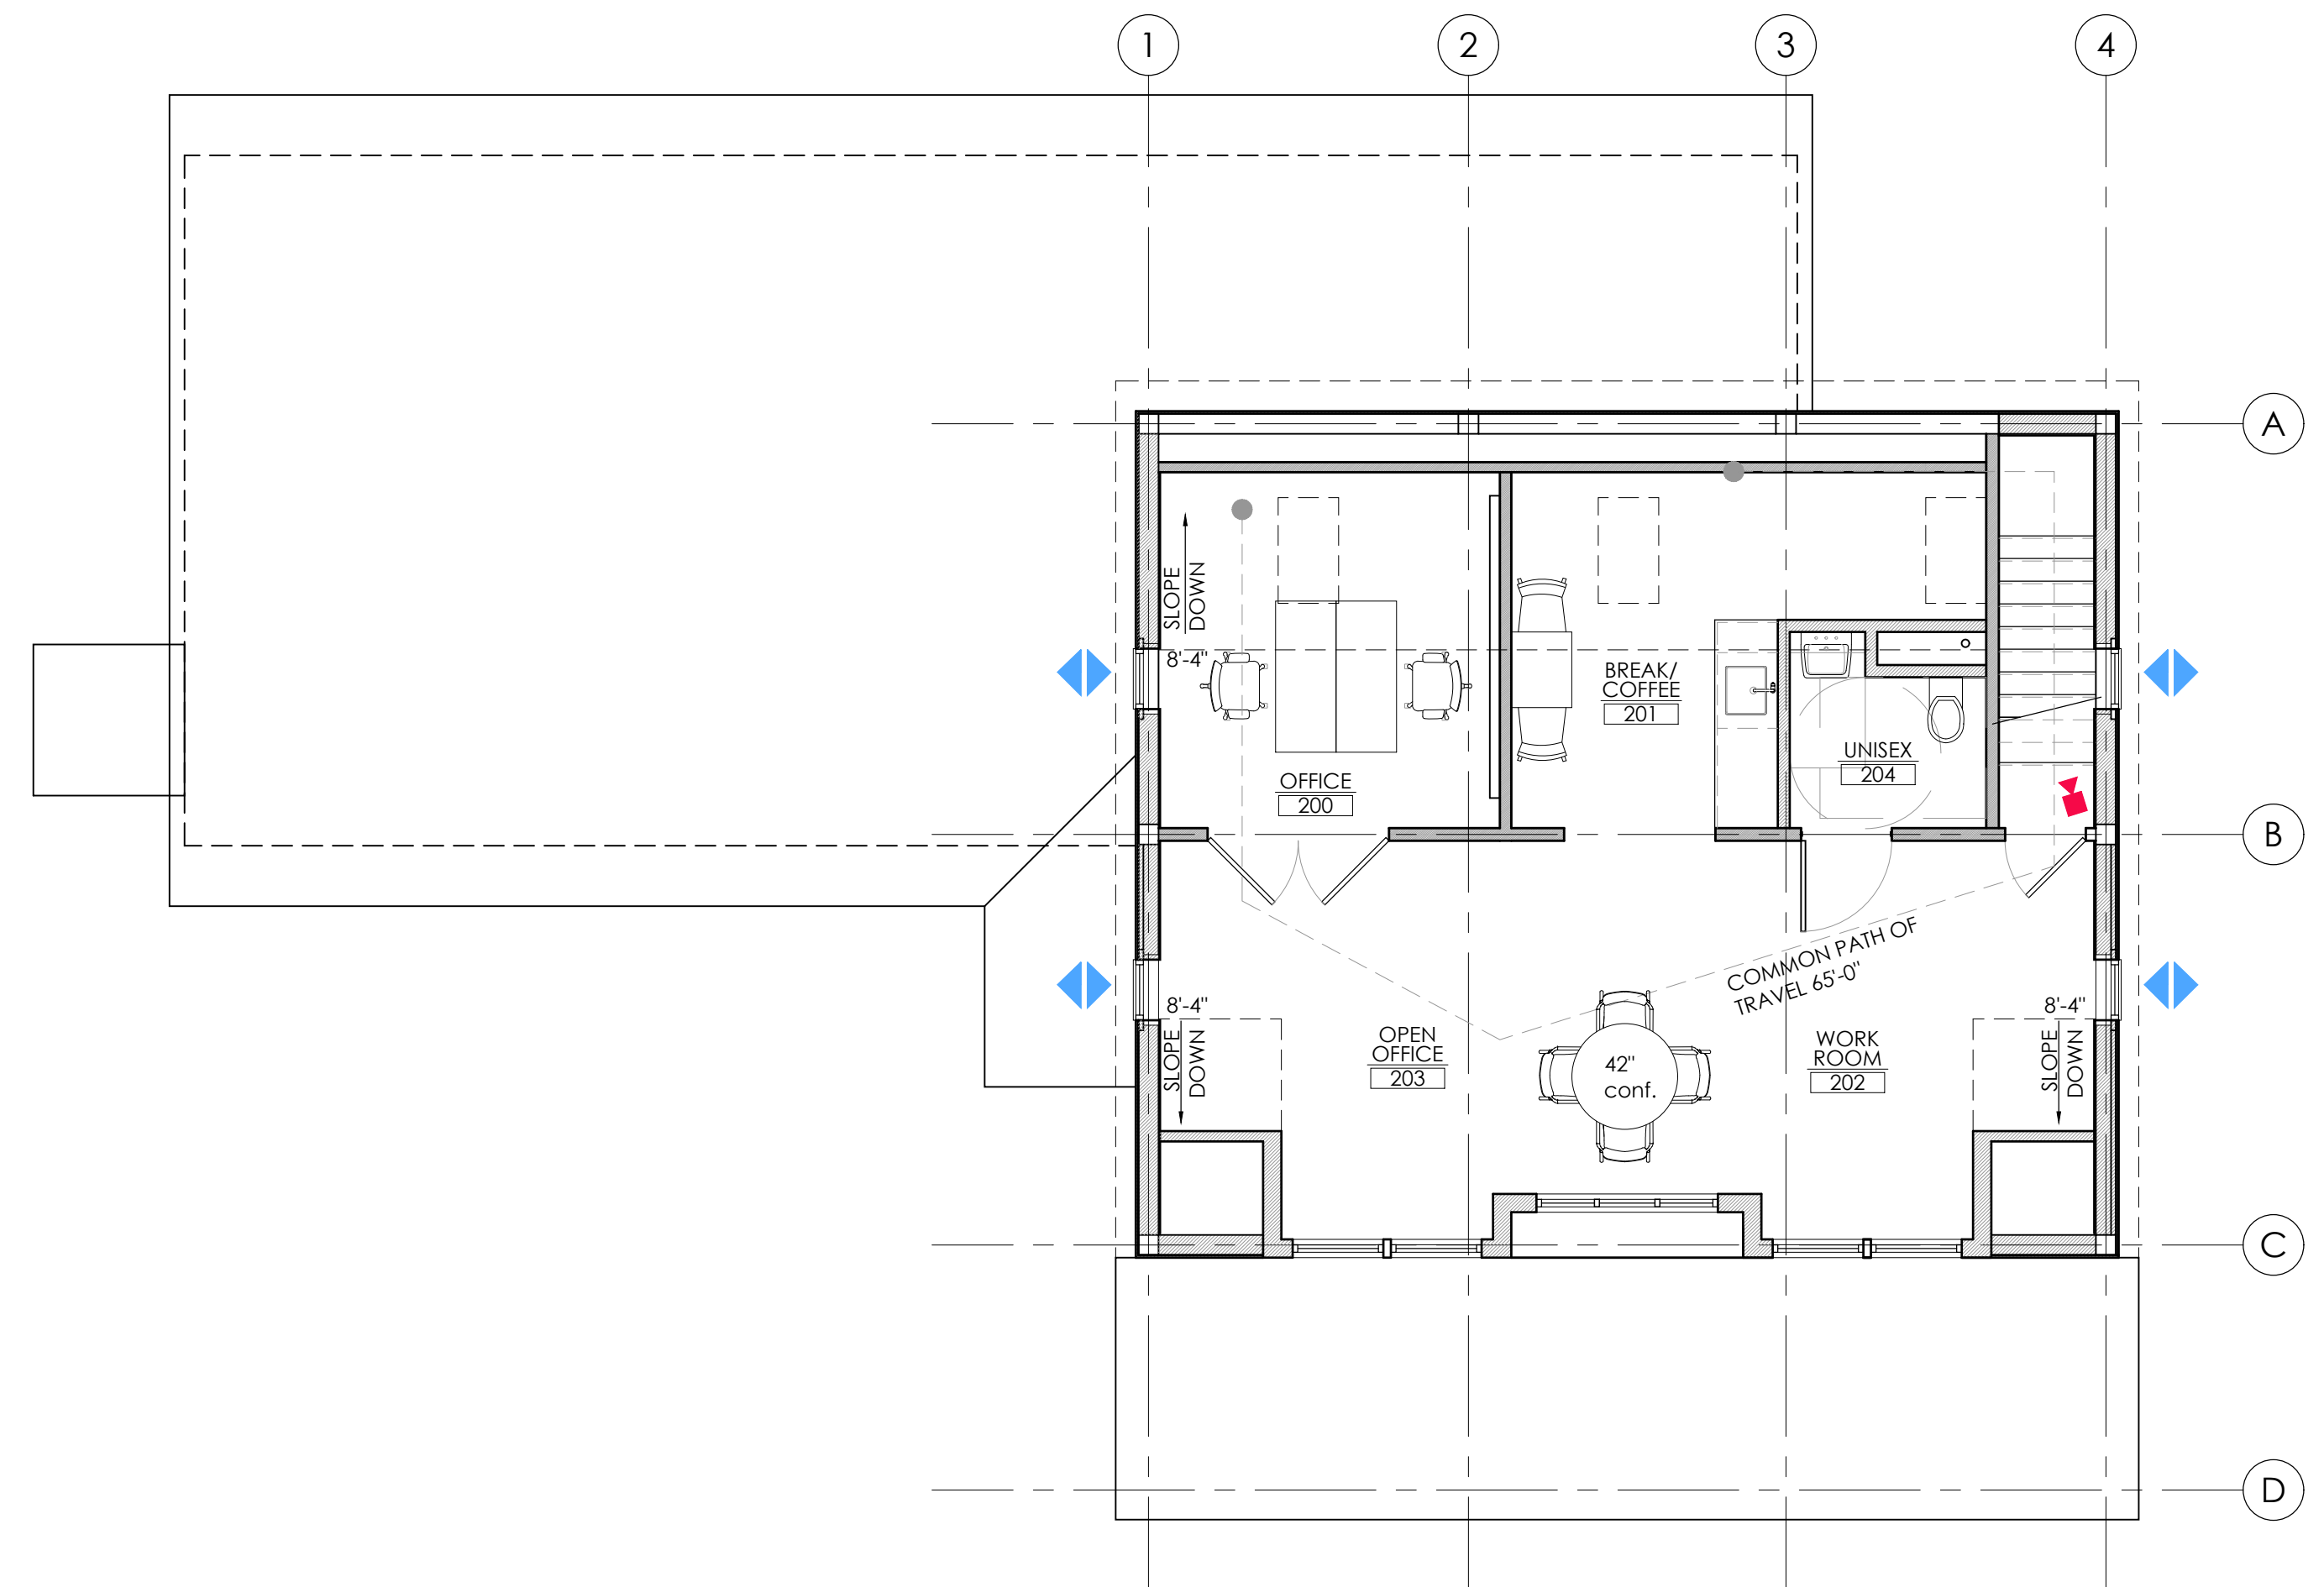

2 SECOND FLOOR PLAN
SCALE: 3/16" = 1'-0"
NORTH

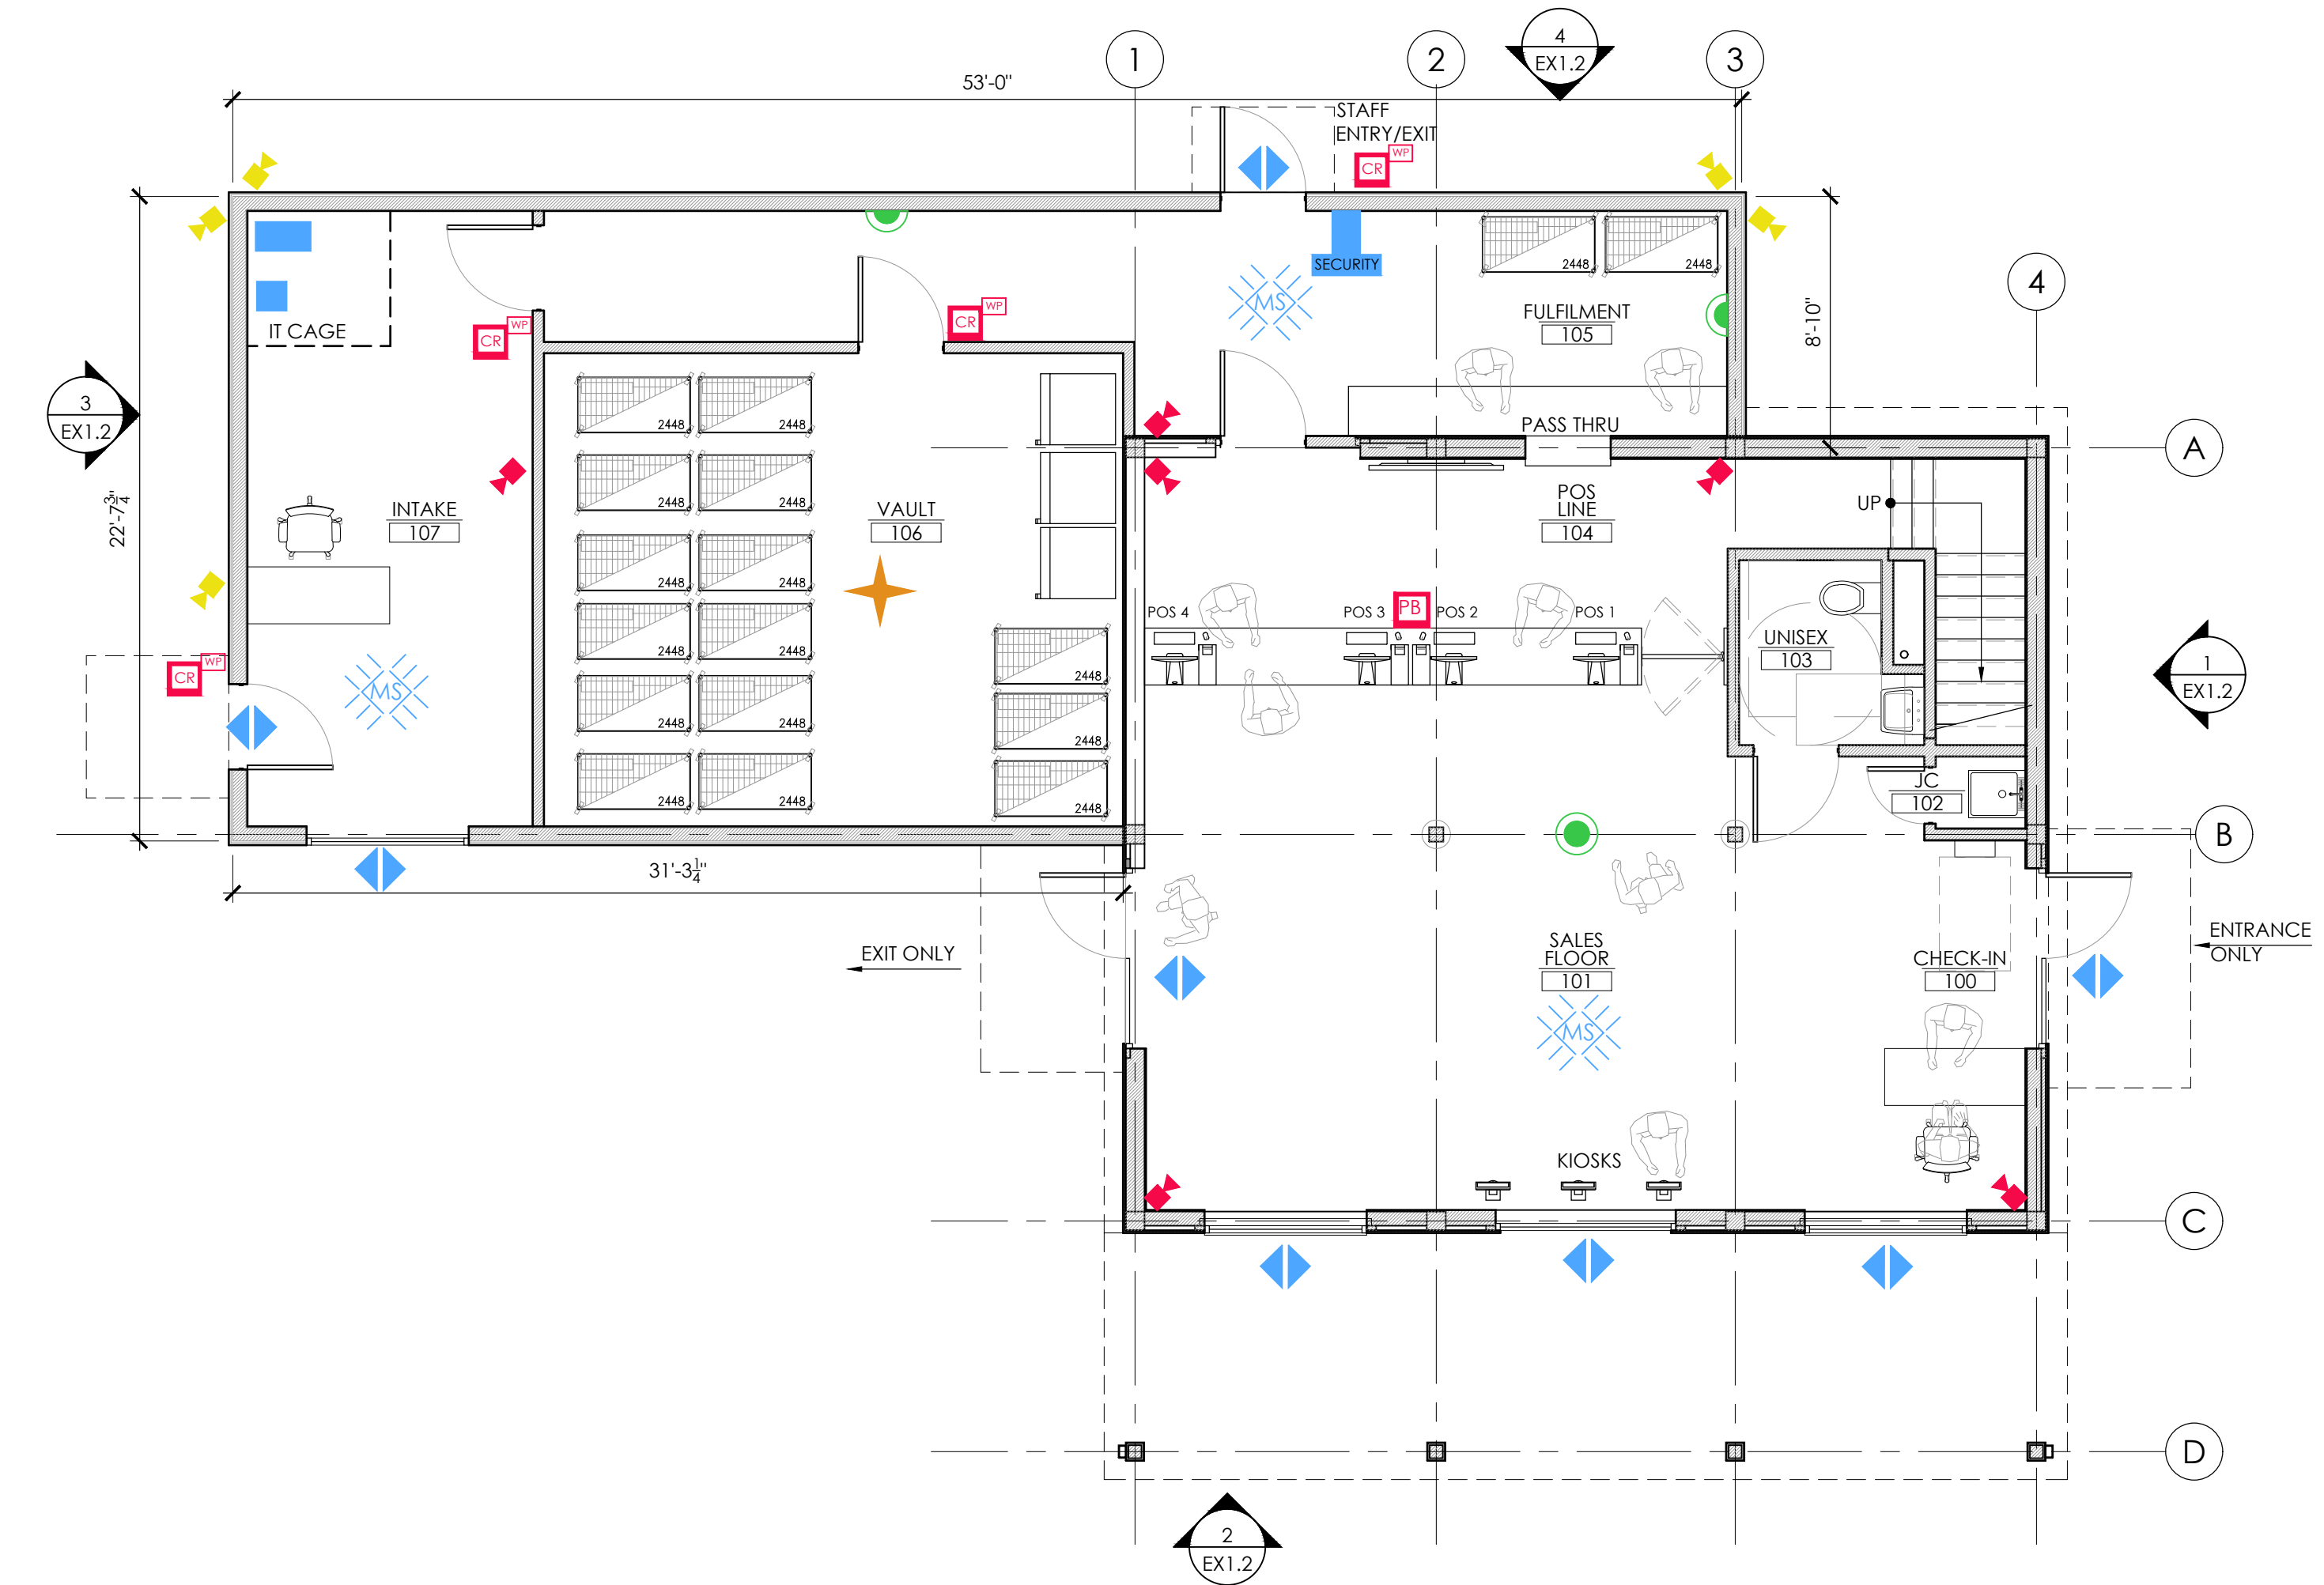

1 FIRST FLOOR PLAN
SCALE: 3/16" = 1'-0"
NORTH



PROJECT:
GREENHOUSE DISPENSARY
711 KINGSTOWN ROAD
WAKEFIELD, RHODE ISLAND
CLIENT:
GREENHOUSE
711 KINGSTOWN ROAD
WAKEFIELD, RI


REVISIONS:		
NO.	DATE	DESCRIPTION

SCALE: AS NOTED DRAWN BY: MM/SL
DATE: 09.25.25 JOB NO.: 2025-40
TITLE:
FLOOR PLAN EXHIBIT

DWG NO.:
EX1.1
ISSUED FOR SUP



1 ARCHITECTURAL SITE PLAN
SCALE: N.T.S.

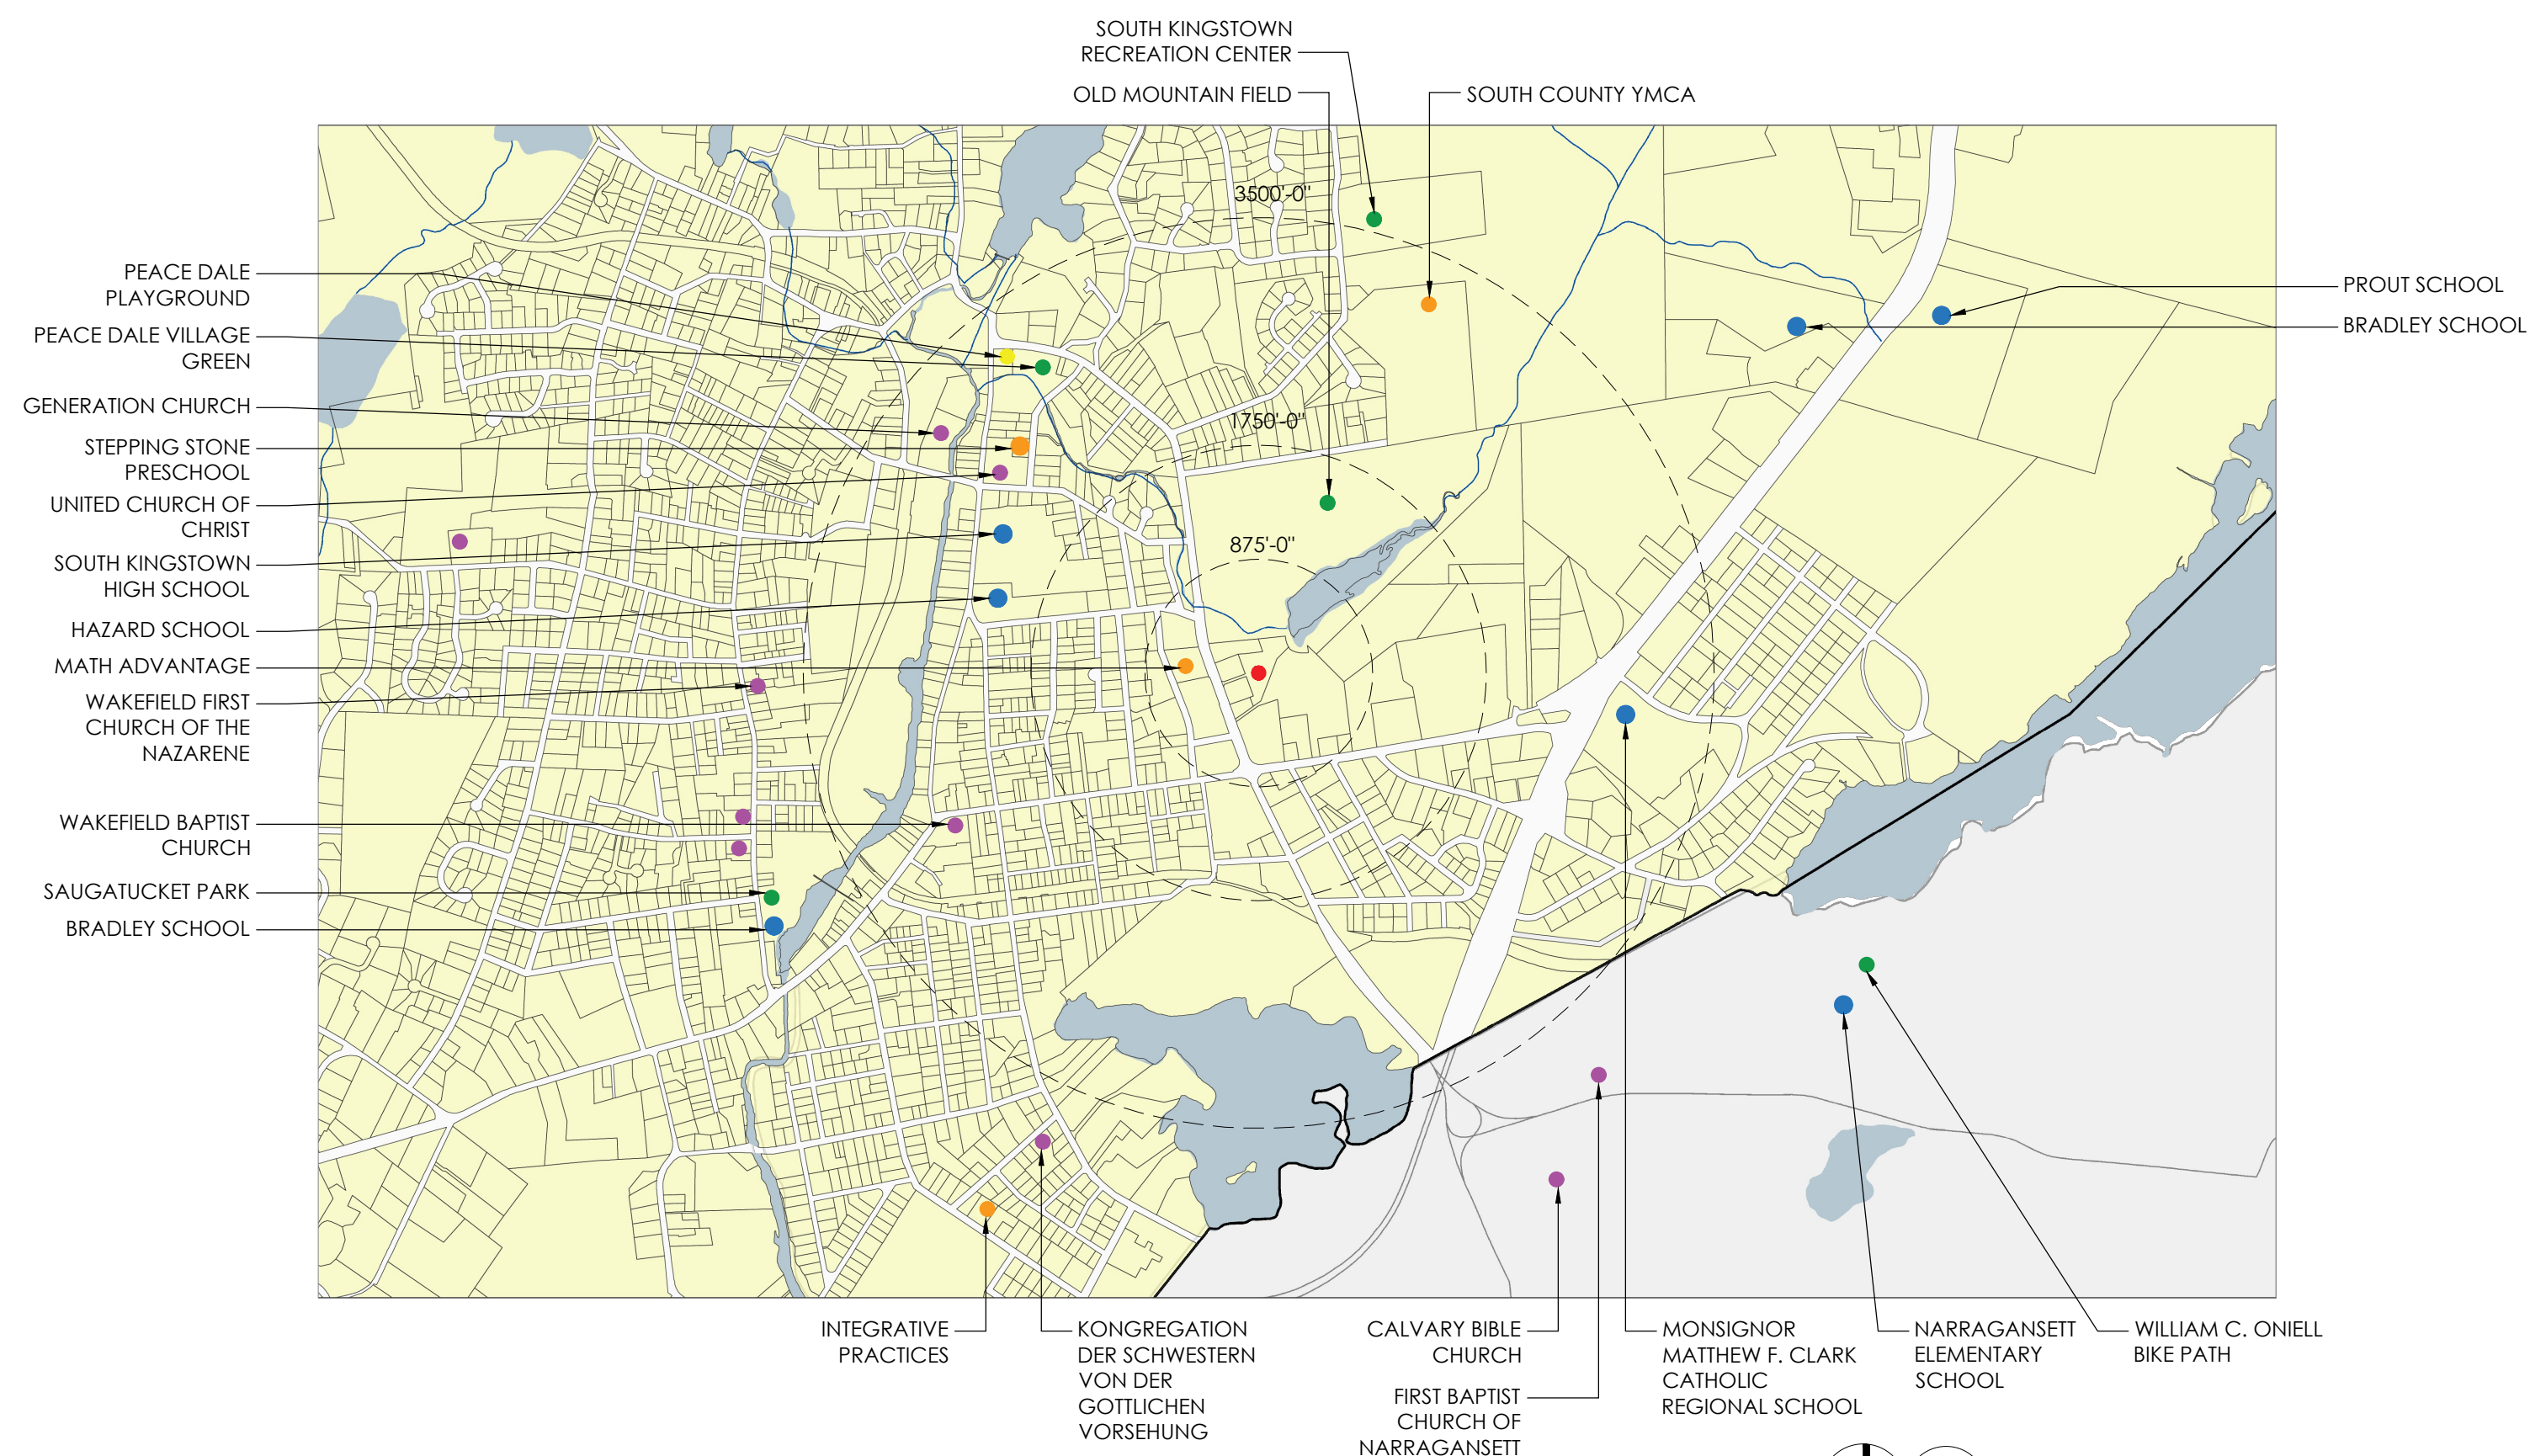

2 LOCUS MAP
SCALE: N.T.S.

- LOCUS MAP LEGEND**
- 711 KINGSTOWN RD, SOUTH KINGSTOWN, RI 02879
 - EDUCATION - 1,750'-0" +/- AWAY FROM SITE
 - PLAYGROUND - 2,000'-0" +/- AWAY FROM SITE
 - PARK - 1,000'-0" +/- AWAY FROM SITE
 - CHILD CARE - 500'-0" +/- AWAY FROM SITE
 - RELIGIOUS WORSHIP - 2000'-0" +/- AWAY FROM SITE



3 SOUTH EXTERIOR RENDERING
SCALE: N.T.S.



4 NORTHWEST EXTERIOR RENDERING
SCALE: N.T.S.



5 SOUTHWEST EXTERIOR RENDERING
SCALE: N.T.S.



McGeorge
Architecture Interiors
18 Fifth Avenue
East Greenwich, Rhode Island 02818
401.398.7406
mcgeorgeai.com
matthew@mcgeorgeai.com 401.215.0749 c
rebecca@mcgeorgeai.com 401.215.0869 c



PROJECT:
GREENHOUSE DISPENSARY
711 KINGSTOWN ROAD
WAKEFIELD, RHODE ISLAND
CLIENT:
GREENHOUSE
711 KINGSTOWN ROAD
WAKEFIELD, RI

REVISIONS:

NO.	DATE	DESCRIPTION

SCALE: AS NOTED DRAWN BY: MM/SL
DATE: 09.25.25 JOB NO.: 2025-40

TITLE:
ARCHITECTURAL SITE PLAN, LOCUS MAP & EXTERIOR RENDERINGS

DWG NO.:

EX1.3

ISSUED FOR SUP