


This drawing is copyrighted. Unauthorized use is prohibited.

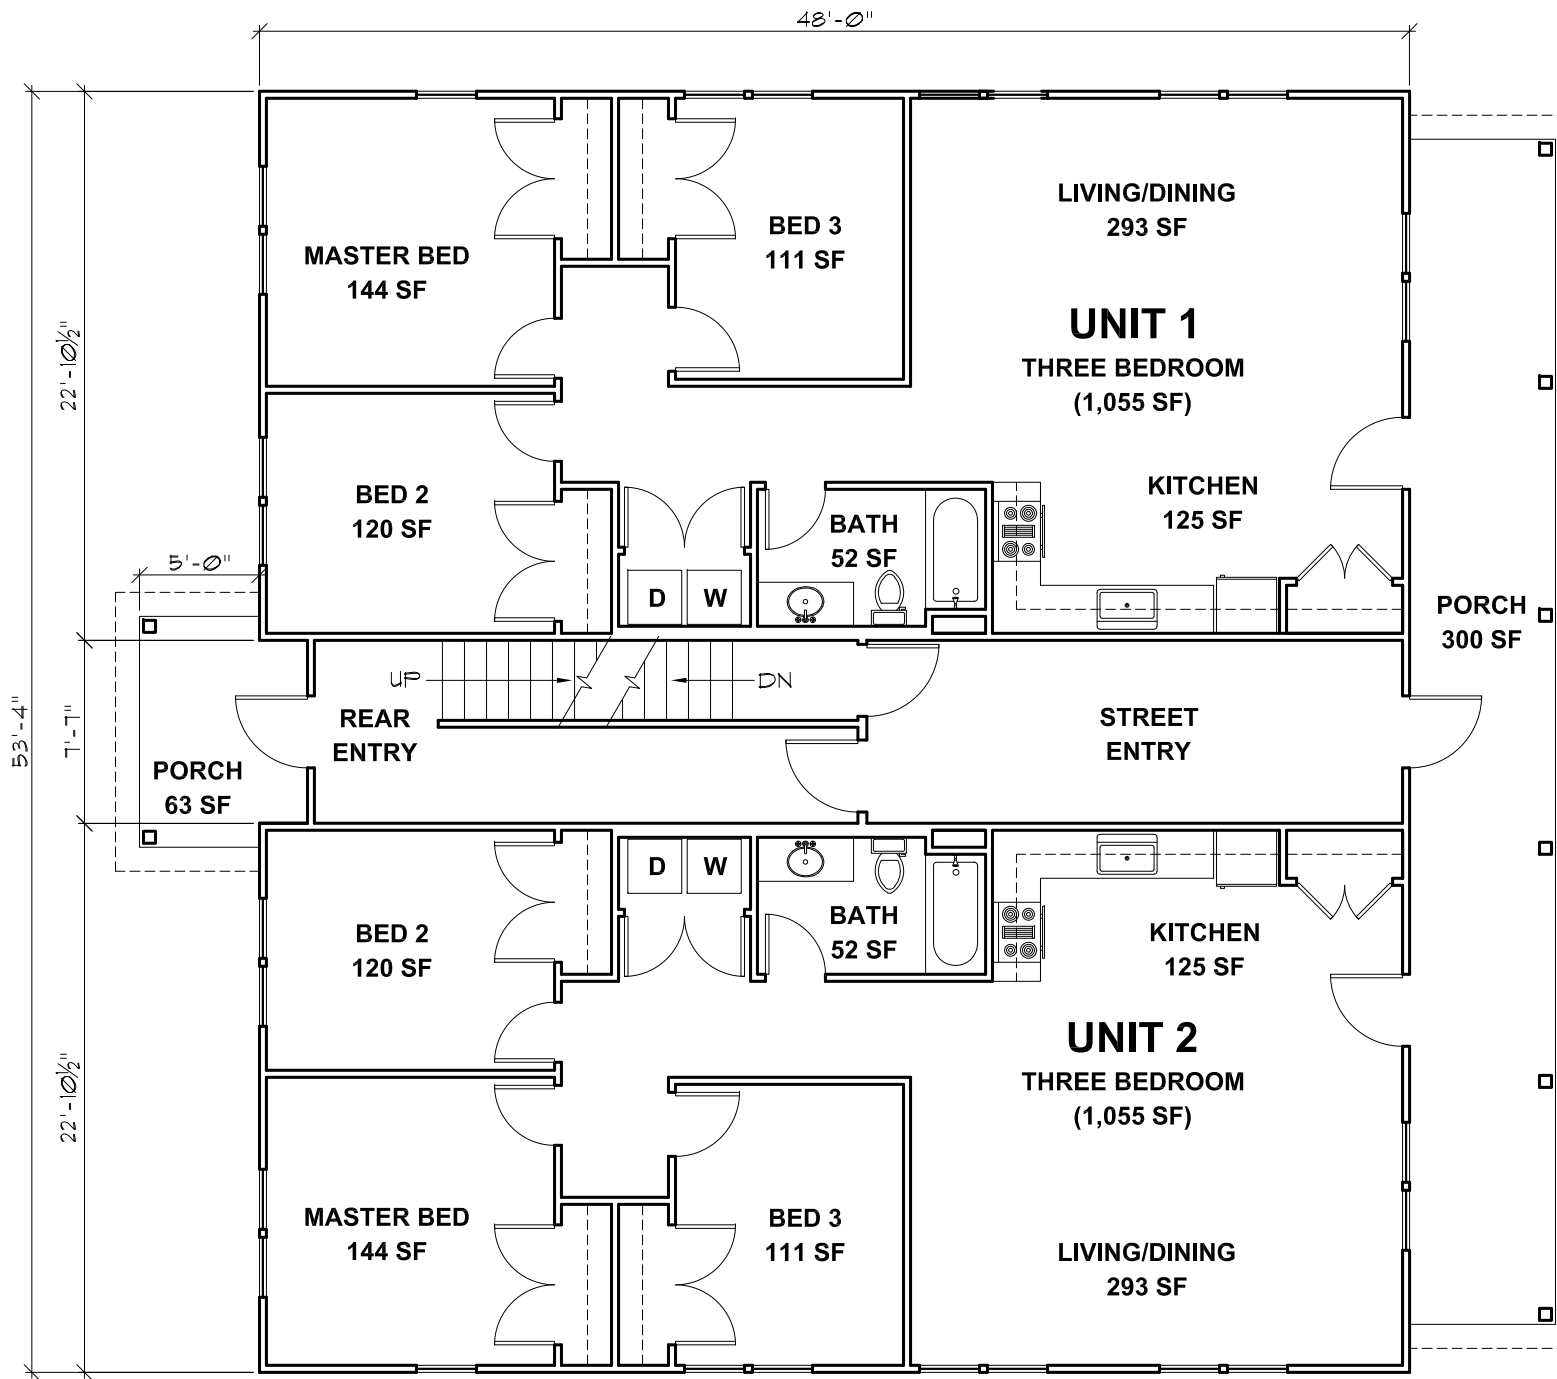

# FIRST FLOOR PLAN

1 1/8" = 1'-0"

PRELIMINARY - NOT FOR CONSTRUCTION

Proposed Design for:  
**12-18 Green Street**

12-18 Green Street  
 South Kingstown, RI 02879


SHEET CONTENTS:  
 First Floor Plan

PROJECT # 2621B

DATE: 04/22/2024  
 REVISED DATE:

# A-1

This drawing is copyrighted. Unauthorized use is prohibited.

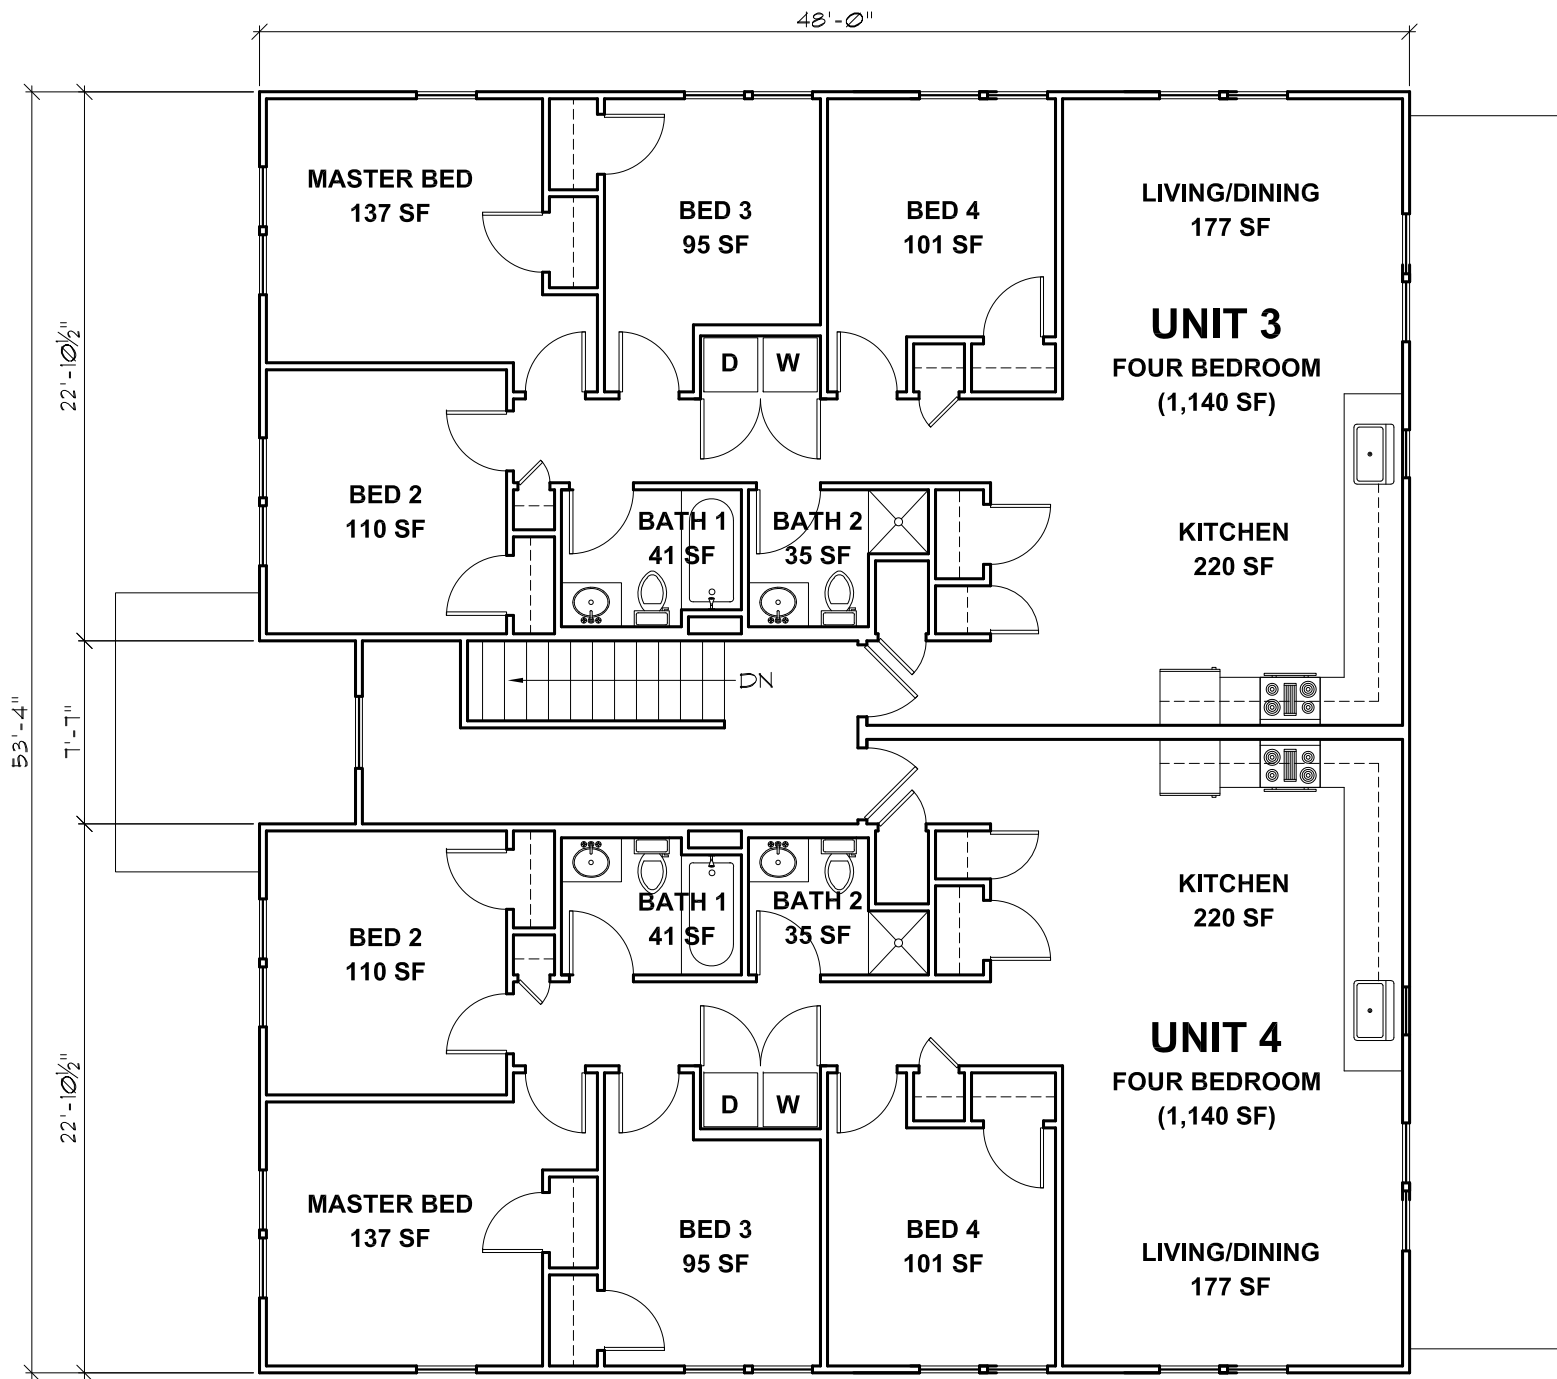

# SECOND FLOOR PLAN

1 1/8" = 1'-0"

PRELIMINARY - NOT FOR CONSTRUCTION

Proposed Design for:  
**12-18 Green Street**

12-18 Green Street  
South Kingstown, RI 02879

SHEET CONTENTS:  
Second Floor Plan


PROJECT # 2621B

DATE: 04/22/2024  
REVISED DATE:

# A-2

**Ed Wojcik**  
architect, ltd  
One Richmond Square  
Providence, RI 02906  
401-861-7139

This drawing is copyrighted. Unauthorized use is prohibited.

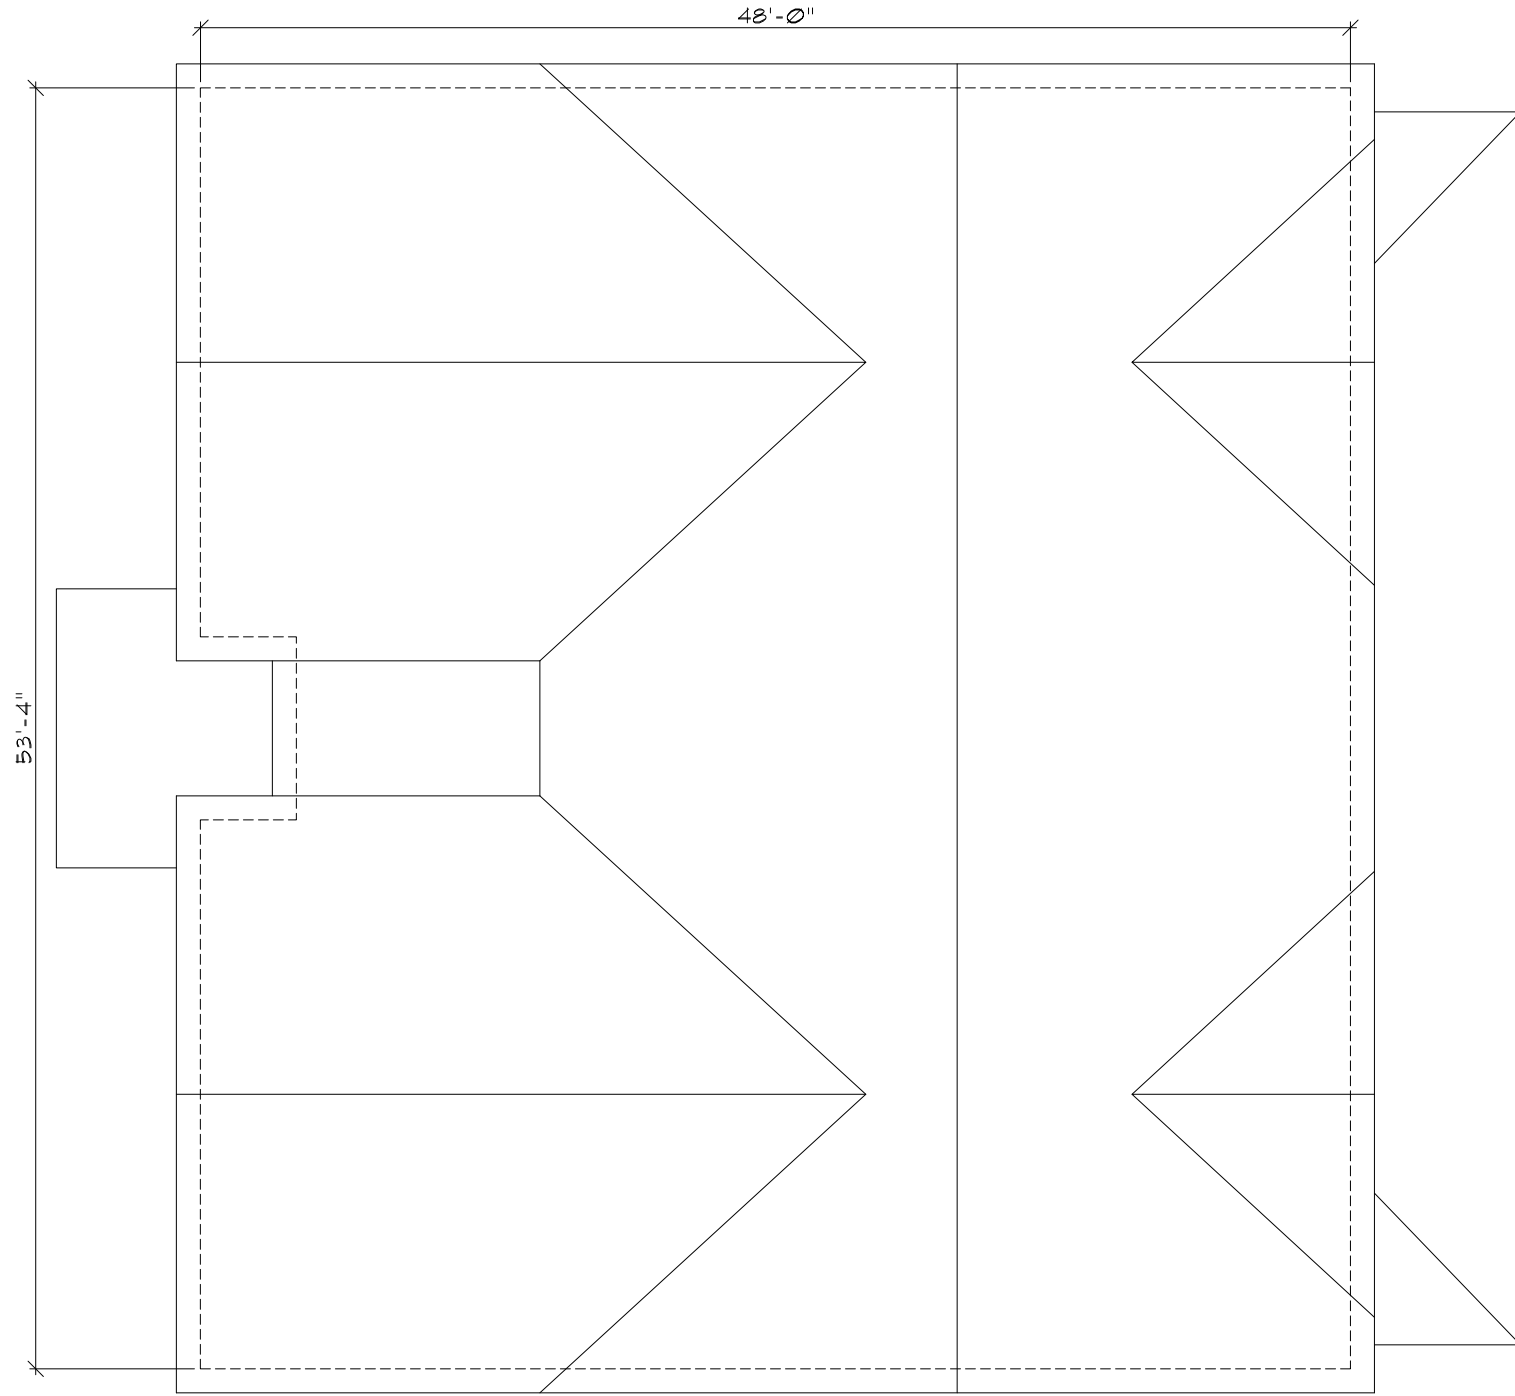

# ROOF PLAN

1 1/8" = 1'-0"

PRELIMINARY - NOT FOR CONSTRUCTION

Proposed Design for:  
**12-18 Green Street**

12-18 Green Street  
South Kingstown, RI 02879

SHEET CONTENTS:  
Second Floor Plan

PROJECT # 2621B

DATE: 04/22/2024  
REVISED DATE:


# A-3

## Ed Wojcik

*architect, ltd*

One Richmond Square  
Providence, RI 02906  
401-861-7139

This drawing is copyrighted. Unauthorized use is prohibited.

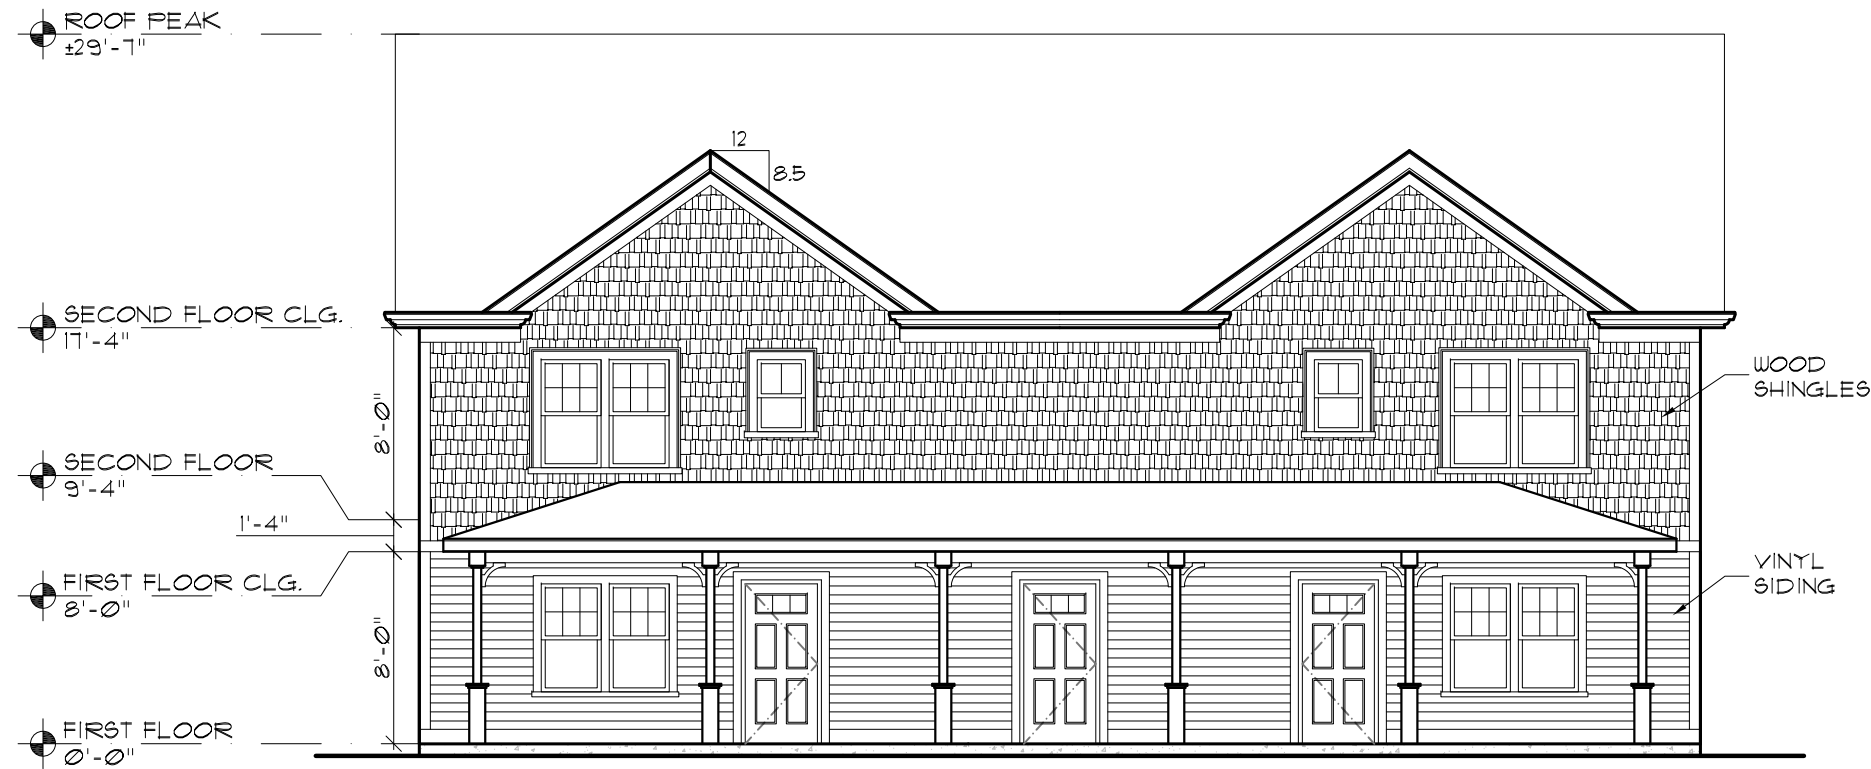

OPTION 1: FRONT ELEVATION

1 1/8" = 1'-0"



OPTION 1: SIDE ELEVATION

2 1/8" = 1'-0"

PRELIMINARY - NOT FOR CONSTRUCTION

This drawing is copyrighted. Unauthorized use is prohibited.



OPTION 1: BACK ELEVATION

1 1/8" = 1'-0"



OPTION 1: SIDE ELEVATION

2 1/8" = 1'-0"

PRELIMINARY - NOT FOR CONSTRUCTION

Proposed Design for:  
12-18 Green Street

12-18 Green Street  
South Kingstown, RI 02879

SHEET CONTENTS:  
Option 1 Elevations

PROJECT # 2621B

DATE: 04/22/2024  
REVISED DATE:

**Ed Wojcik**  
architect, ltd

One Richmond Square  
Providence, RI 02906  
401-861-7139

A-5

This drawing is copyrighted. Unauthorized use is prohibited.



FRONT PERSPECTIVE

1



REAR PERSPECTIVE

2

PRELIMINARY - NOT FOR CONSTRUCTION

**Ed Wojcik**  
architect, ltd  
One Richmond Square  
Providence, RI 02906  
401-861-7139

Proposed Design for:  
**12-18 Green Street**

12-18 Green Street  
South Kingstown, RI 02879

SHEET CONTENTS:  
Option 1 Exterior Views

PROJECT # 2621B

DATE: 04/22/2024  
REVISED DATE:

**A-8**