




PROJECT  
PROPERTY

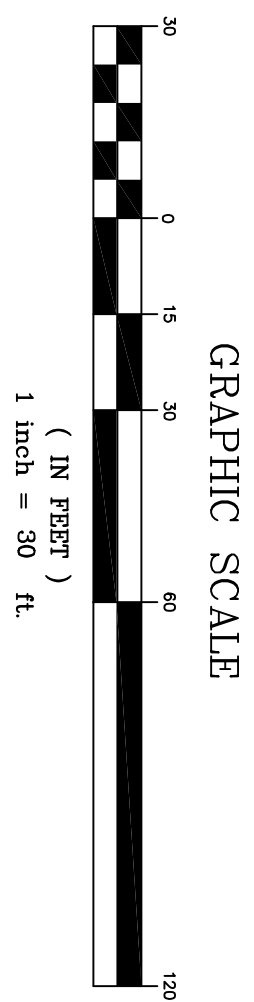

AERIAL PLAN VIEW

SCALE: 1" = 30'



ATLAS LAND SURVEYING, LLC. COPYRIGHTED MATERIALS 2024

REVISION:	
DATE:	JULY 2024
DRAWN BY:	KRC
SCALE:	1" = 30'
SHEET	1
OF 1 SHEETS	1
JOB NO.	KELLEY
DWG. NO.	KELLEY-SUBDIV

**ATLAS LAND SURVEYING, LLC**  
PROPERTY & CONSTRUCTION SURVEYING & MAPPING

177 Burbank Drive ~ Warwick, RI 02886  
401-737-4407  
WWW.ATLASLANDSURVEYING.COM




MARCUS CHANNELL  
No. 1971  
PROFESSIONAL  
LAND SURVEYOR



**KELLEY PROPOSED MINOR  
SUBDIVISION AERIAL PLAN**

A.P. 47-3, LOT 119  
523 SOUTH ROAD  
SOUTH KINGSTOWN, RHODE ISLAND

Prepared For:  
CHARLES KELLEY