


HALF MILE RADIUS PLAN VIEW

SCALE: 1" = 300'

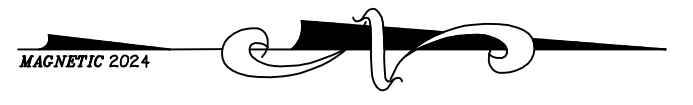

ATLAS LAND SURVEYING, LLC. COPYRIGHTED MATERIALS 2024

REVISION:	
DATE:	JULY 2024
DRAWN BY:	KRC
SCALE:	1" = 300'
SHEET	1
OF 1 SHEETS	1
JOB NO.	KELLEY
DWG. NO.	KELLEY-SUBDIV

ATLAS LAND SURVEYING, LLC
 PROPERTY & CONSTRUCTION SURVEYING & MAPPING

177 Burbank Drive ~ Warwick, RI 02886
 401-737-4407
 WWW.ATLASLANDSURVEYING.COM




MARCUS CHANNELL
 No. 1971
 PROFESSIONAL LAND SURVEYOR



**KELLEY PROPOSED MINOR
 SUBDIVISION HALF MILE RADIUS PLAN**

A.P. 47-3, LOT 119
 523 SOUTH ROAD
 SOUTH KINGSTOWN, RHODE ISLAND

Prepared For:
 CHARLES KELLEY