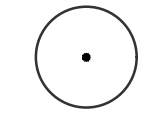

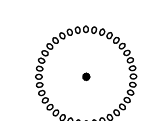
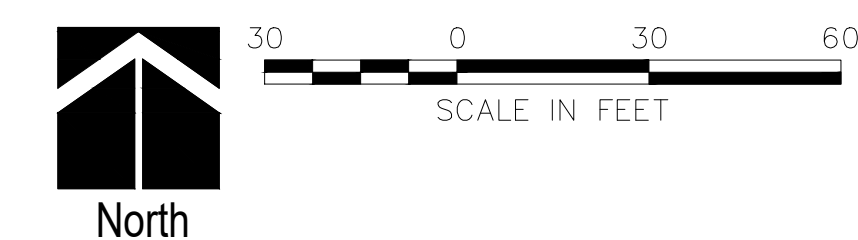
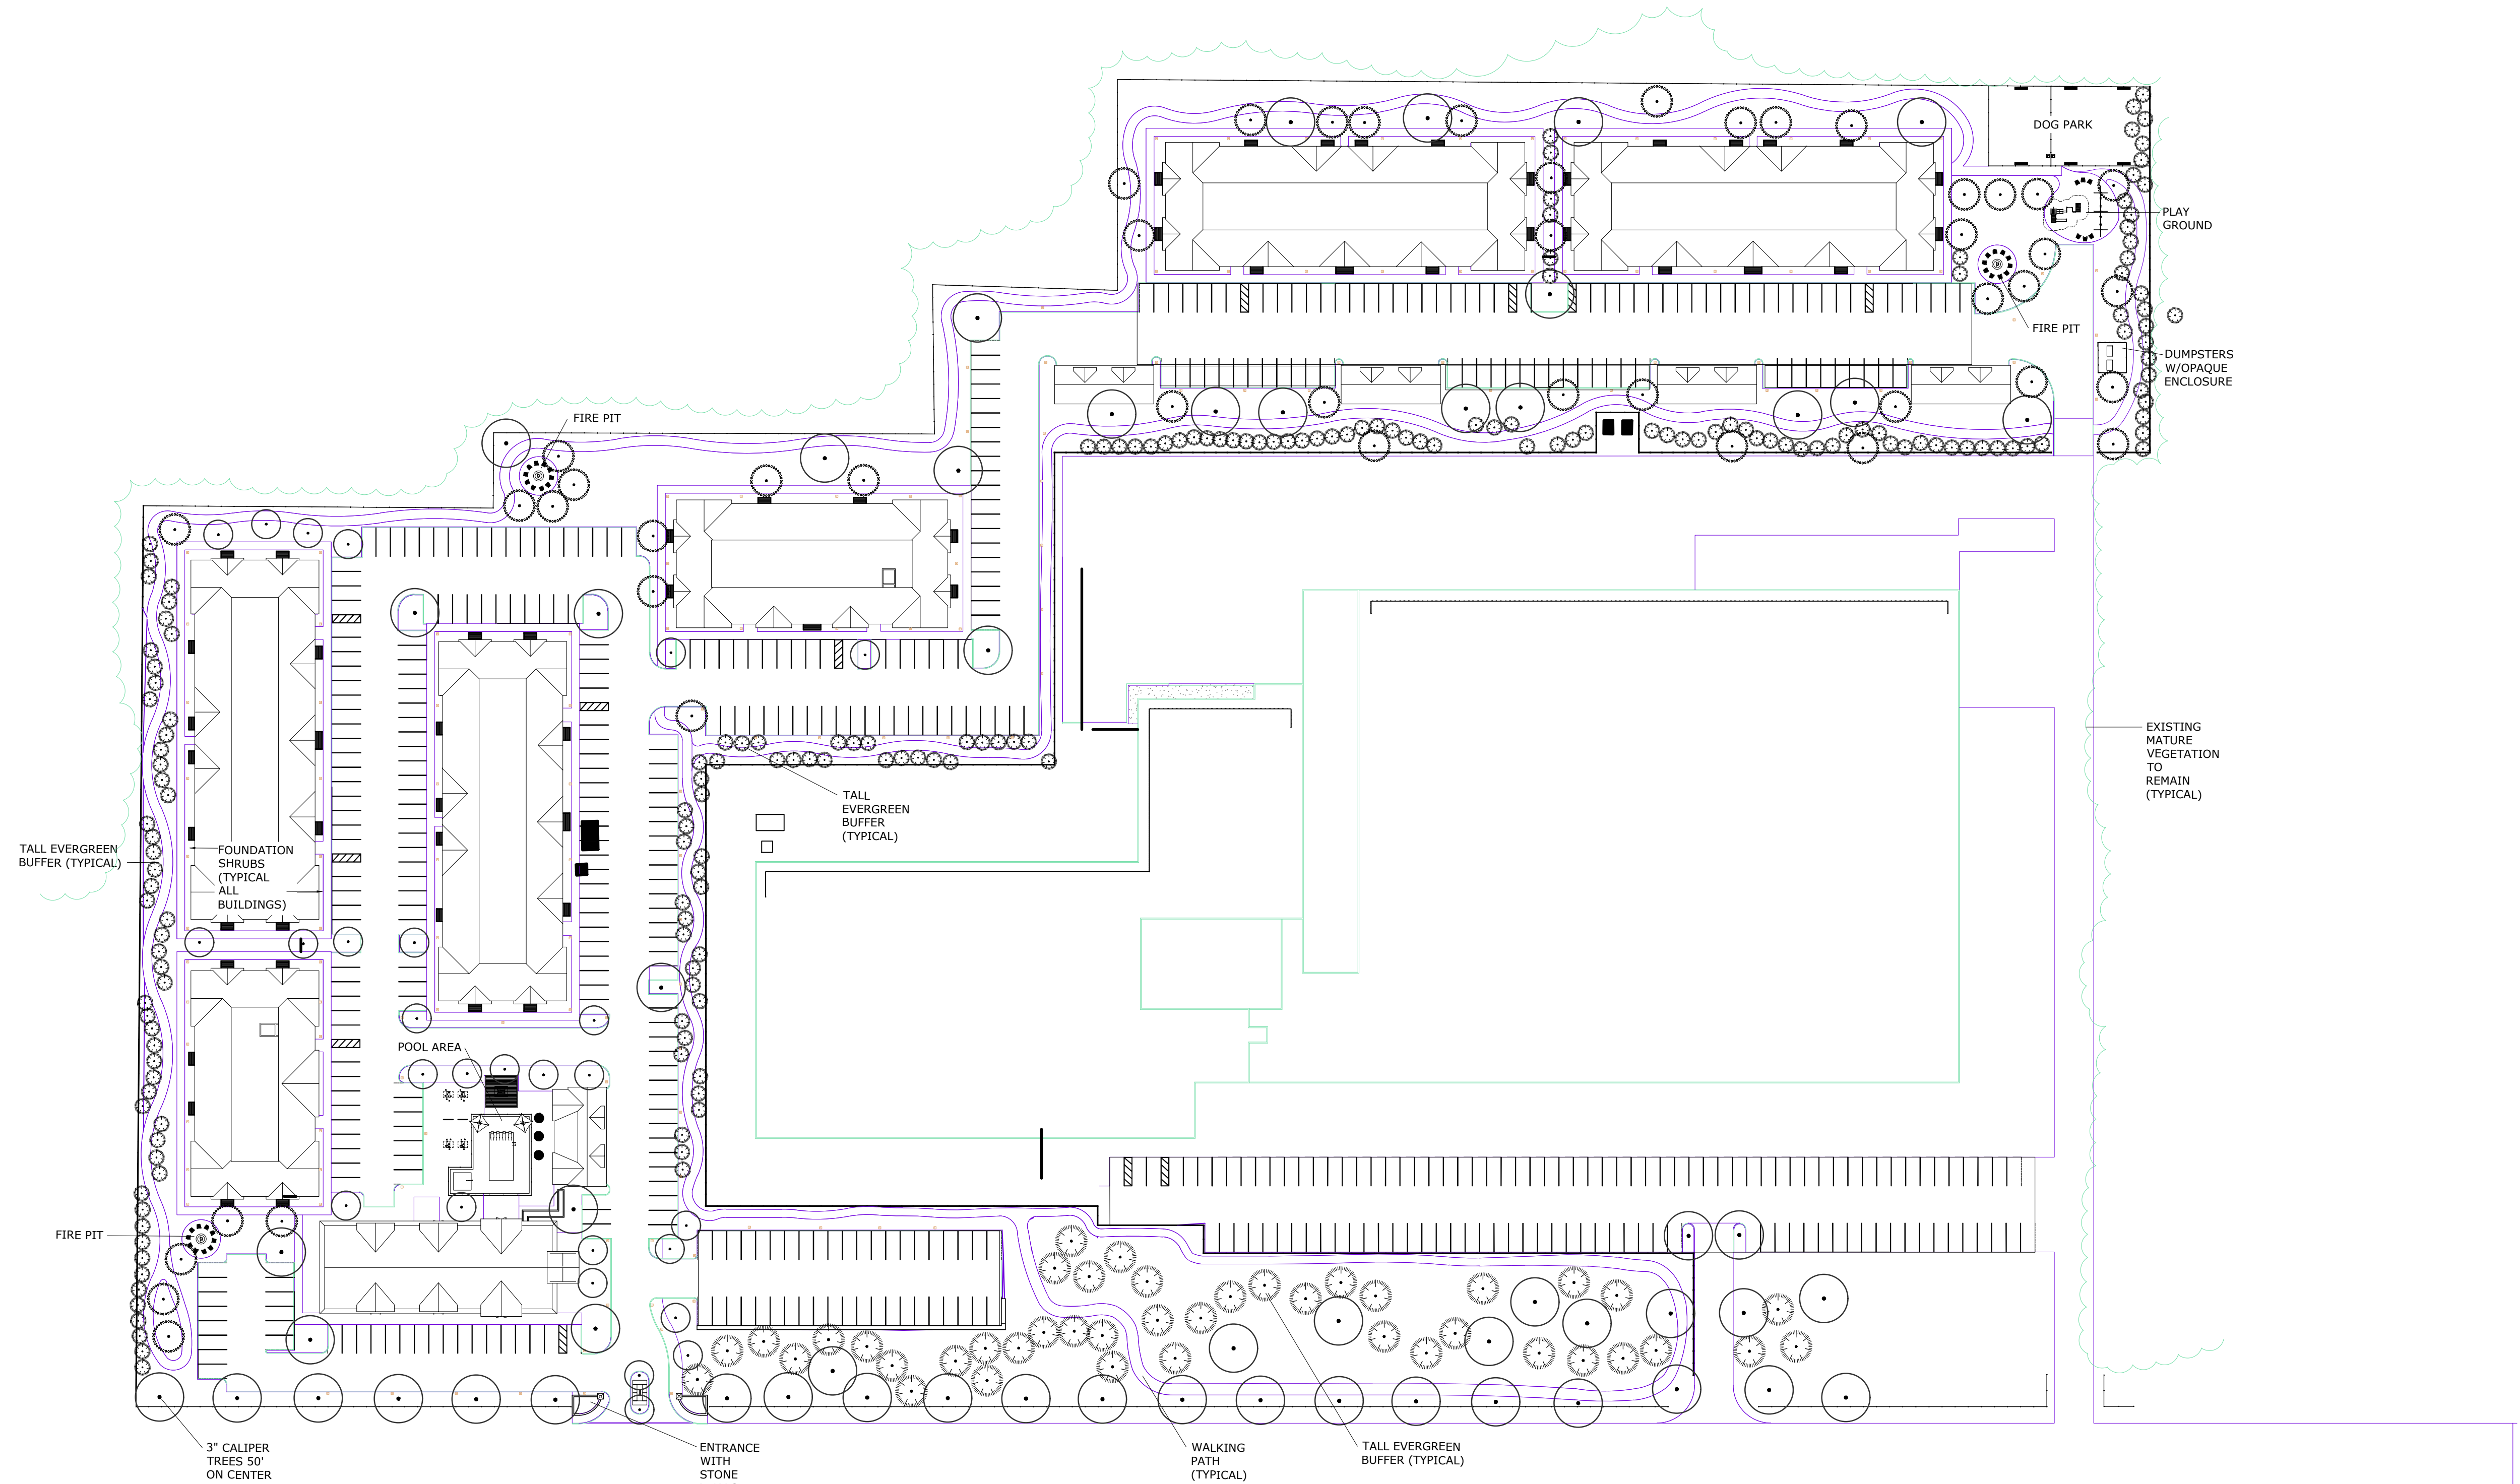


CONCEPT PLANT SCHEDULE

-  DECIDUOUS TREES 2" caliper 87
-  EVERGREEN TREES 233
-  FLOWERING TREES 44



**Diane C. Soule & Associates, ASLA**  
 Landscape Architecture  
 422 Farnum Pike  
 Smithfield, Rhode Island 02917  
 www.dianesouleandassociates.com  
 401.231.0796  
 email: diane@dcas.us

STAMP:

The Lofts at Fairgrounds  
 South Kingstown, RI

PROJECT STATUS:  
**MASTER PLAN SUBMISSION**

Date: August 28, 2025

Designed by: DCS

Checked by: DCS

Project #: 0325-12

THESE DOCUMENTS HAVE BEEN PREPARED SPECIFICALLY FOR THE PROJECT LISTED ABOVE. THEY ARE NOT SUITABLE FOR USE ON OTHER PROJECTS OR IN OTHER LOCATIONS WITHOUT APPROVAL AND PARTICIPATION OF DIANE SOULE & ASSOCIATES. REPRODUCTION IS PROHIBITED.

REVISIONS:

DRAWING TITLE:

**LANDSCAPE PLAN**

DRAWING NO.:

**L1.0**