
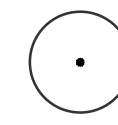
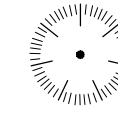
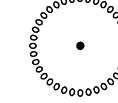
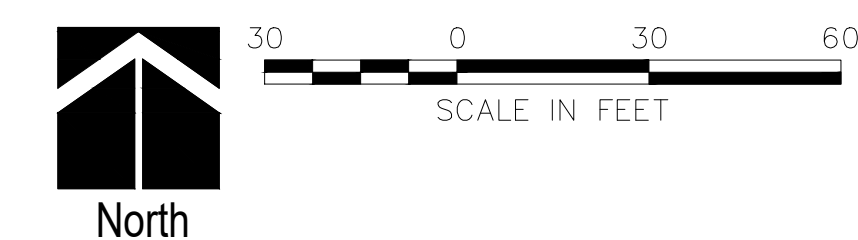


CONCEPT PLANT SCHEDULE

-  DECIDUOUS TREES 2" caliper 87
-  EVERGREEN TREES 233
-  FLOWERING TREES 44

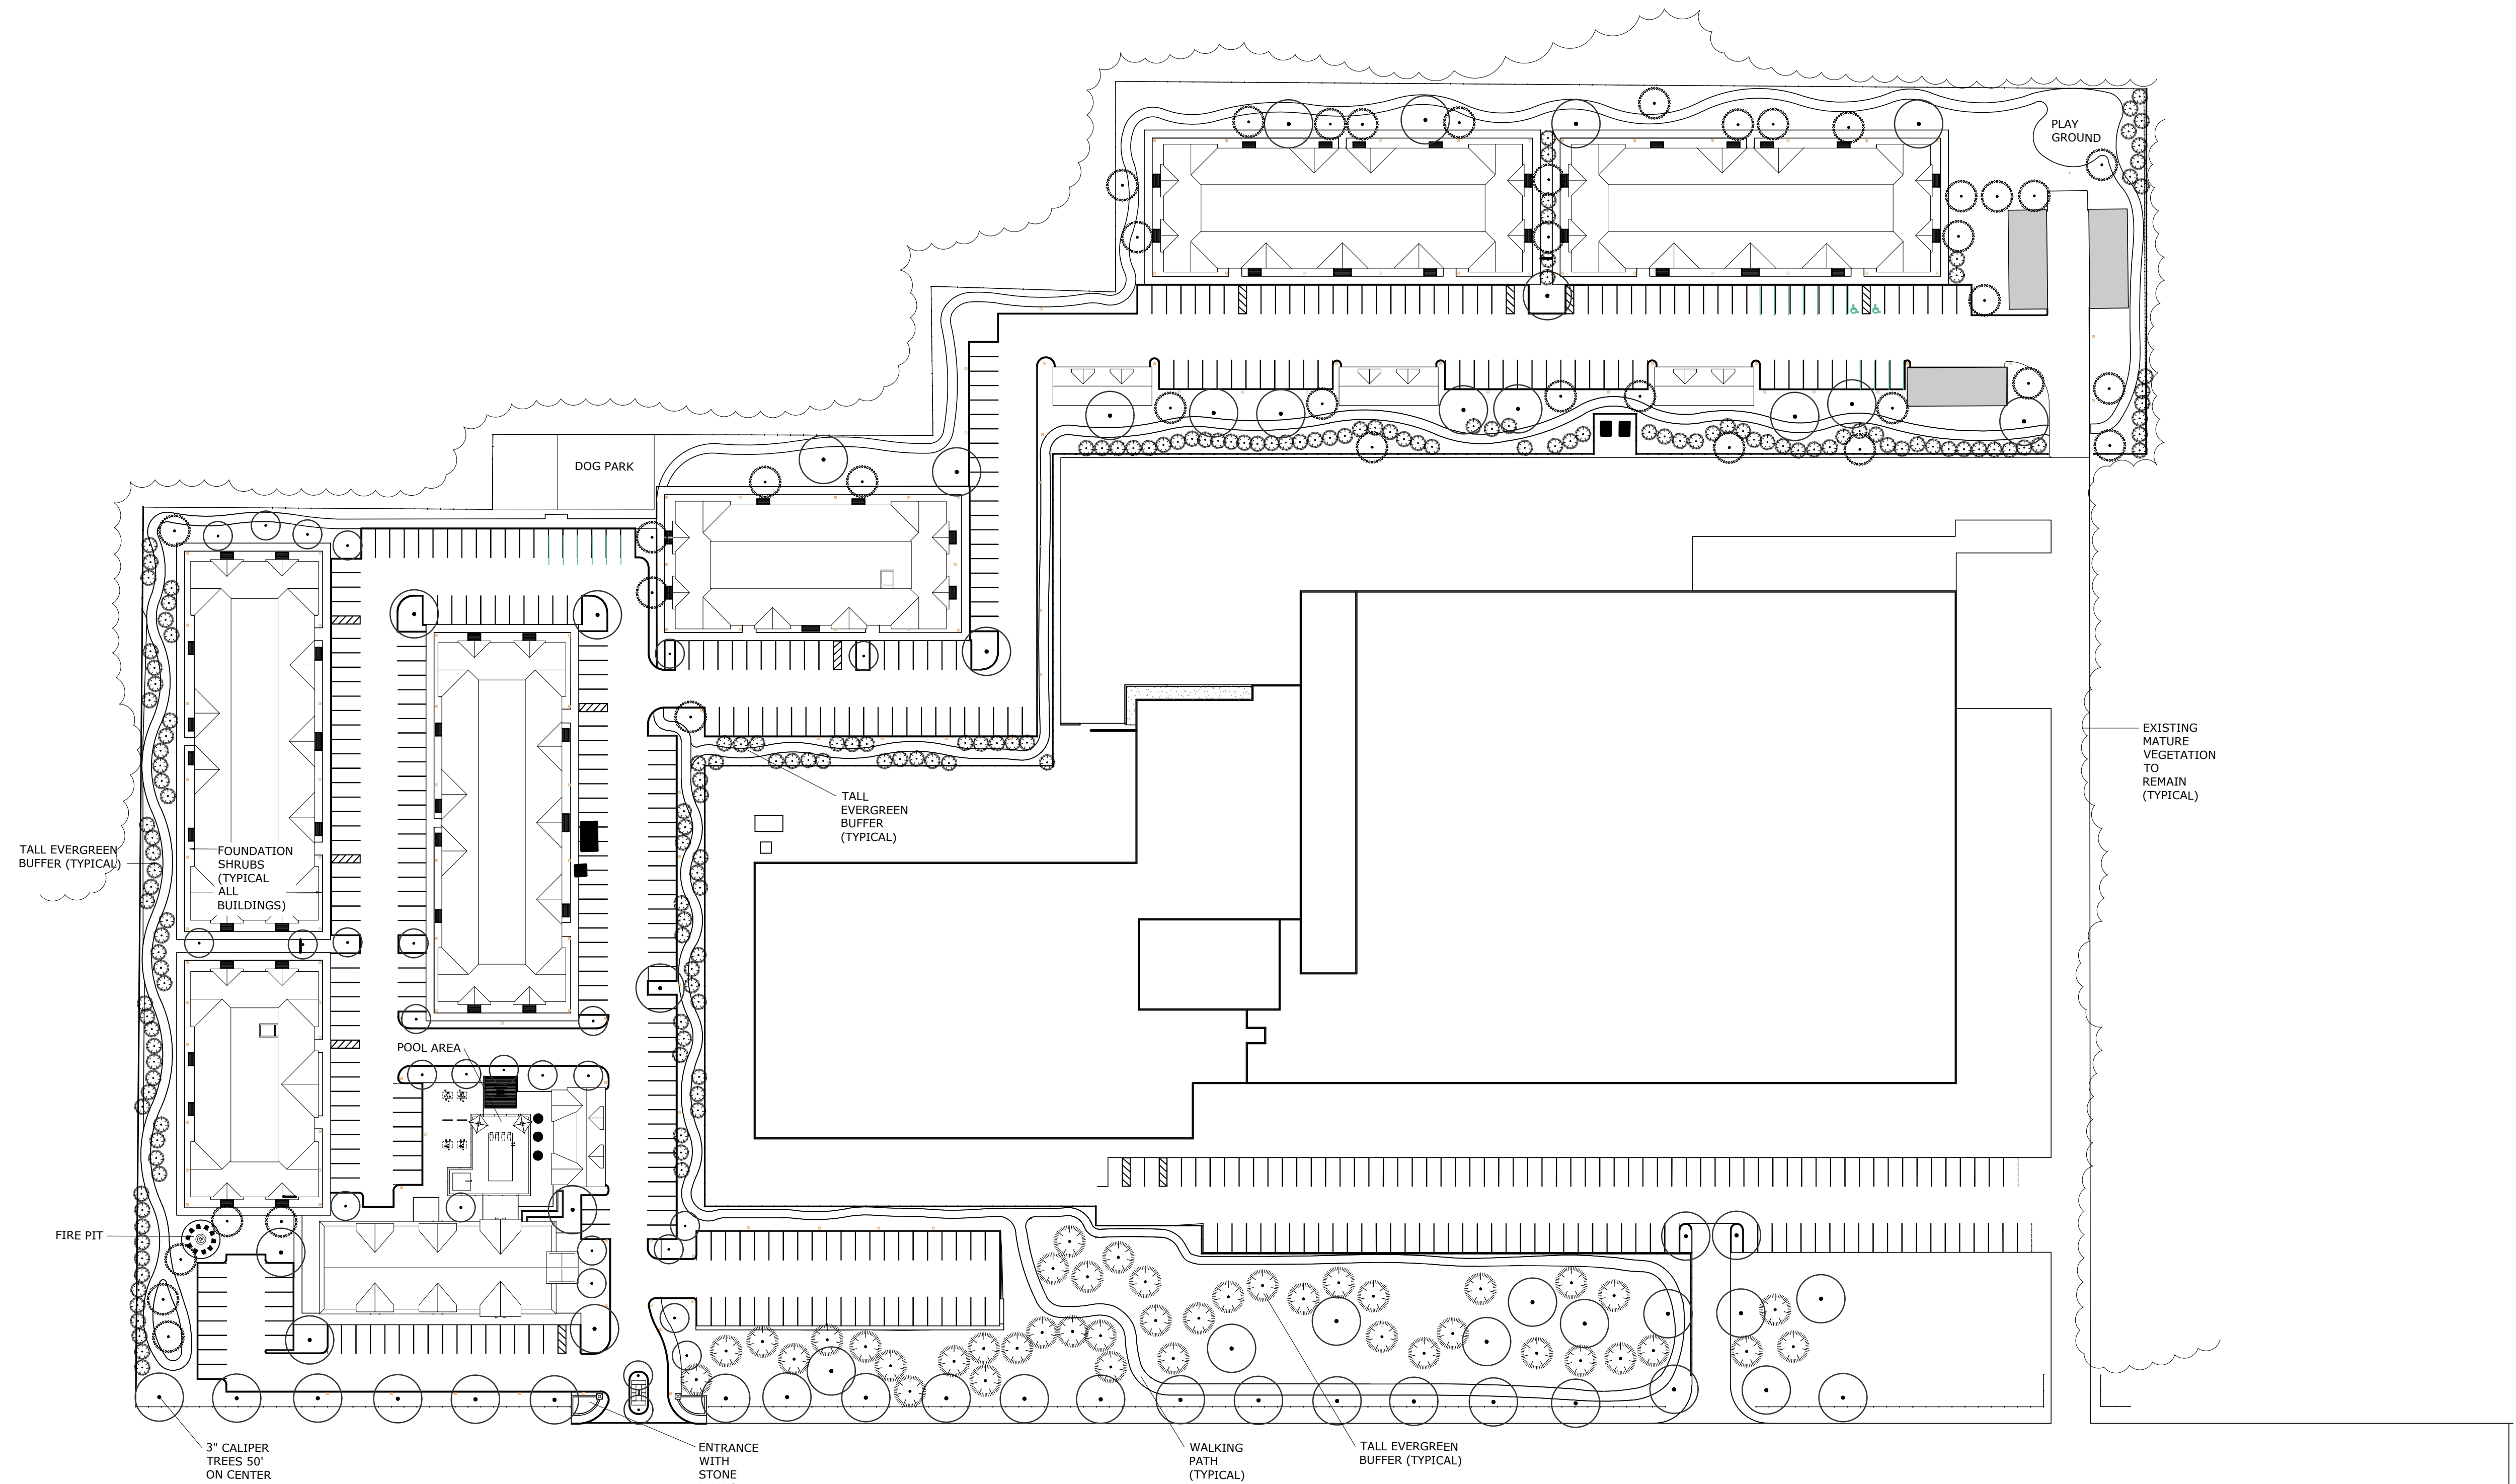

STAMP:

The Lofts at Fairgrounds
 South Kingstown, RI

PROJECT STATUS:
**MASTER PLAN
 SUBMISSION**

Date: August 28, 2025
 Designed by: DCS
 Checked by: DCS
 Project #: 0325-12

THESE DOCUMENTS HAVE BEEN PREPARED SPECIFICALLY FOR THE PROJECT LISTED ABOVE. THEY ARE NOT SUITABLE FOR USE ON OTHER PROJECTS OR IN OTHER LOCATIONS WITHOUT APPROVAL AND PARTICIPATION OF DIANE SOULE & ASSOCIATES. REPRODUCTION IS PROHIBITED.

REVISIONS:

DRAWING TITLE:

**LANDSCAPE
 PLAN**

DRAWING NO.:

L1.0